



<https://goo.gl/maps/NX6h2rRdAmcB5Uo39>

Multipurpose hall

[Maximum capacity]

Theater format: 200 people

School format: 160 people

[Dimensions/area]

Inside the hall

W1200 x D2500

約300㎡

Approximately

300 m2 On stage W1000 x

D400 x

H500

Approximately

40 m2

[Note] Rental fees for food and drink items that are prohibited


with shoes on are included in the usage fee. - Equipped with sound and lighting equipment, it can be used for lectures, concerts,

training sessions, etc. *For commercial purposes, the fee will be

increased by 150% of the

displayed price. Please contact us for details.



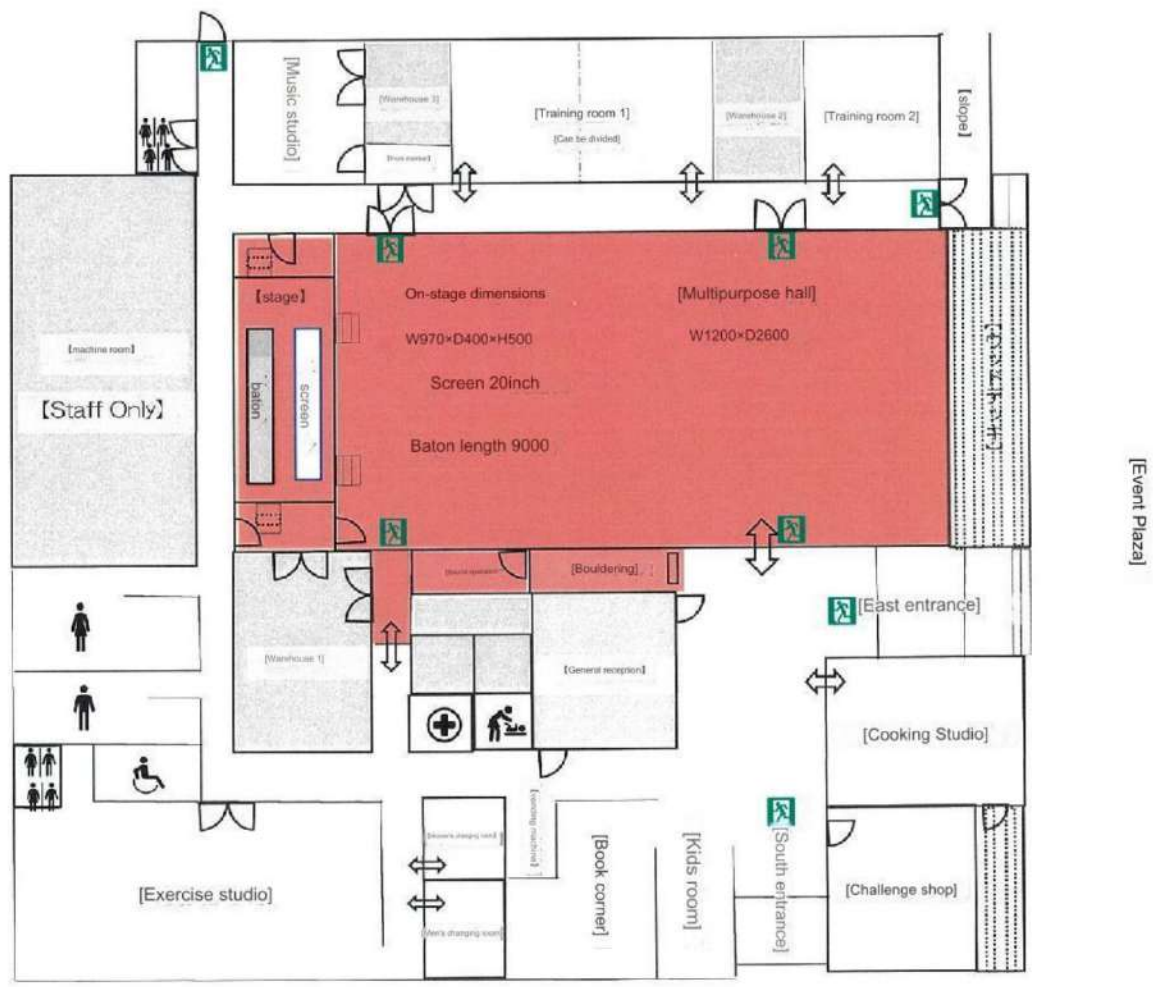

Okuma Town Exchange Facility link Ru Okuma

1207-1 Nandaira, Okawara, Okuma-machi, Futaba-gun, Fukushima 979-1306

TEL0240-23-7676

Equipment list/specification details

DLP projector



1 unit/Panasonic/PT-
RZ970J/10,000lm
Multipurpose hall

side fold table



80 chairs/no curtain
board W180xD60xH70
Multipurpose hall

stacking chair



210 spaces (150 under stage, 30
moving tables x 2)
Multipurpose hall

slipper



210 pairs
Pre-application for
specifications Multi-purpose hall

screen



1 piece/200inch
multipurpose hall

partition



4
units maximum W300 x
H170 Multipurpose hall

lectern



1 unit
W120xD60xH100
Multipurpose hall

moderator's table



1 unit
W60xD50xH100
Multipurpose hall

wireless microphone



2 units/Panasonic
WX-ST200
Multipurpose hall

wireless microphone



4 pieces/Panasonic
WMD170SW-K
Multipurpose hall

pin microphone



2 units/Panasonic
WX-ST400
Multipurpose hall

LED spotlight



1 set/L-PAR-7
Multipurpose hall

Light control console



1 machine/PRELUCE
2i multipurpose hall

floor curing sheet



1 set/Multi-purpose seat for full-face shoes,
Multi-purpose hall

Green sheet for shoes



3-sheet size 140x1500
multipurpose hall

Horizontal signboard frame



1 unit/W500xH60 multipurpose hall

hanging baton



1 piece/W900/load capacity 200kg Multipurpose hall

Entrance mat for shoes



5 sheets/size 90x300 Multipurpose hall

Tabletop microphone stand Floor-mounted microphone stand



5 machines/operating range 30cm to 50cm Multipurpose hall



2 machines/operating range 90cm to 150cm Multipurpose hall

3-tier foldable aluminum stand



1 set/Can be connected individually Multipurpose hall

hdmi transceiver



1 unit Used to send projection data from inside the hall to the control room Multipurpose hall

L-shaped stand



15 units/H130cm-240cm

belt partition



10 units/can be connected, maximum 240 cm per unit

Standing signboard frame




2 sides/Overall W50xH190 White side W50xH160 Multipurpose hall

Other rental equipment	Number	Specifications/Standards
HDMI cord	3 pieces	5m x 2/30m x 1
RGB code	Two	Dsub15pin
run cable	Two	5m x 1/50m x 1
power extension cord	3 pieces	3m x 1/5m x 1/10m x 1
drum cord	1 piece	Can be used indoors and outdoors/Length 30m/Thickness 1,25m
HDMI to S terminal converter	1 piece	50(cm)
blue sheet	Three	360x540(cm)
intercom set	8 units	microphone wired
laser pointer	2 units	ELP-GL09BK laser color green
Black Bon (Award Bon)	2 units	W60xD40 (cm)
Whiteboard marker set 2 sets		Black pen/Red pen/Blue pen/Eraser

Multipurpose hall theater layout plan

Approximately 1/100


• 2 seats x 5 tables x 16 rows (160 people) layout (draft)

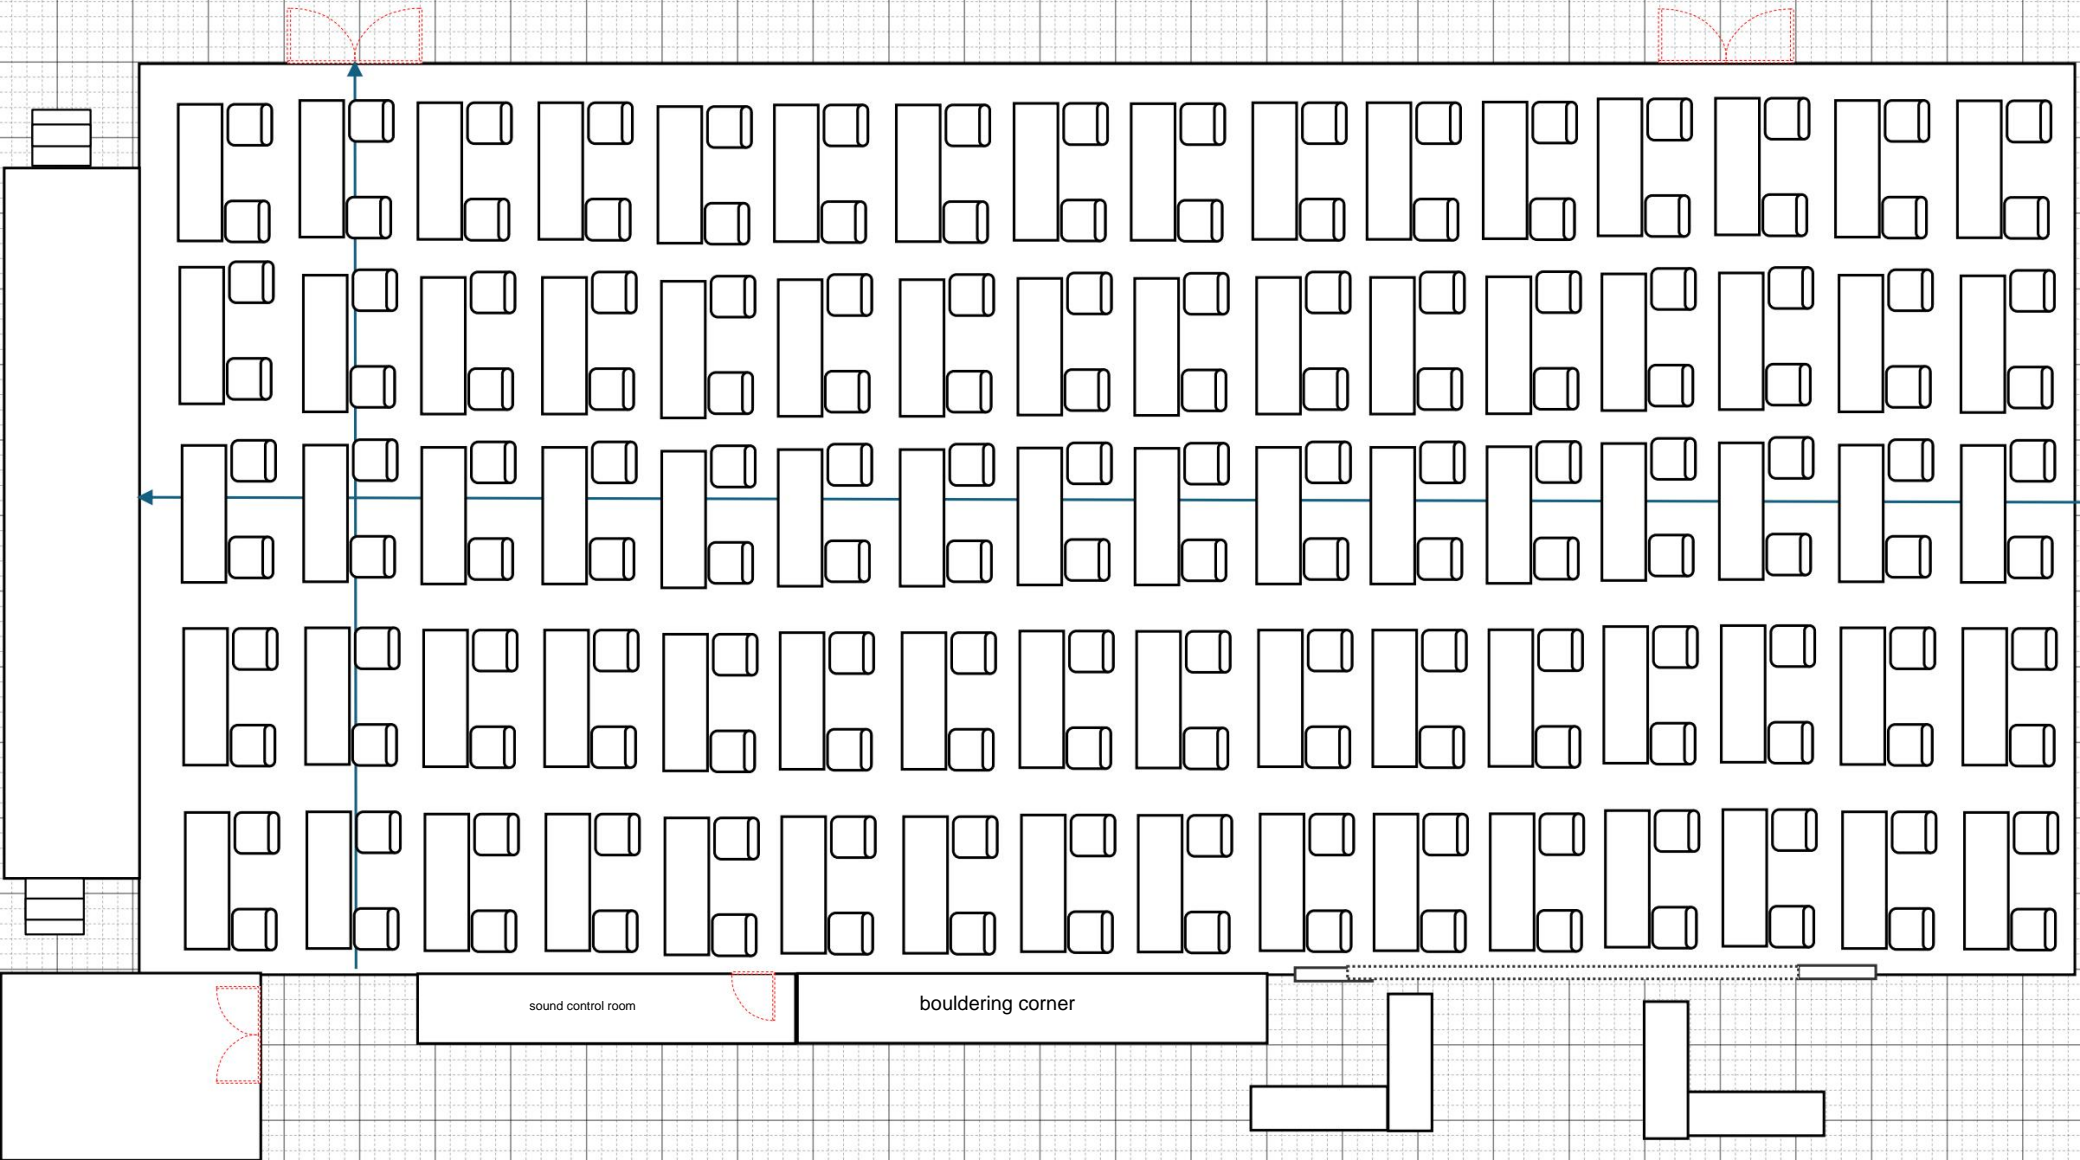

Multipurpose hall theater layout example

Approximately 1/100

•10 chairs x 20 rows (200 people) layout example

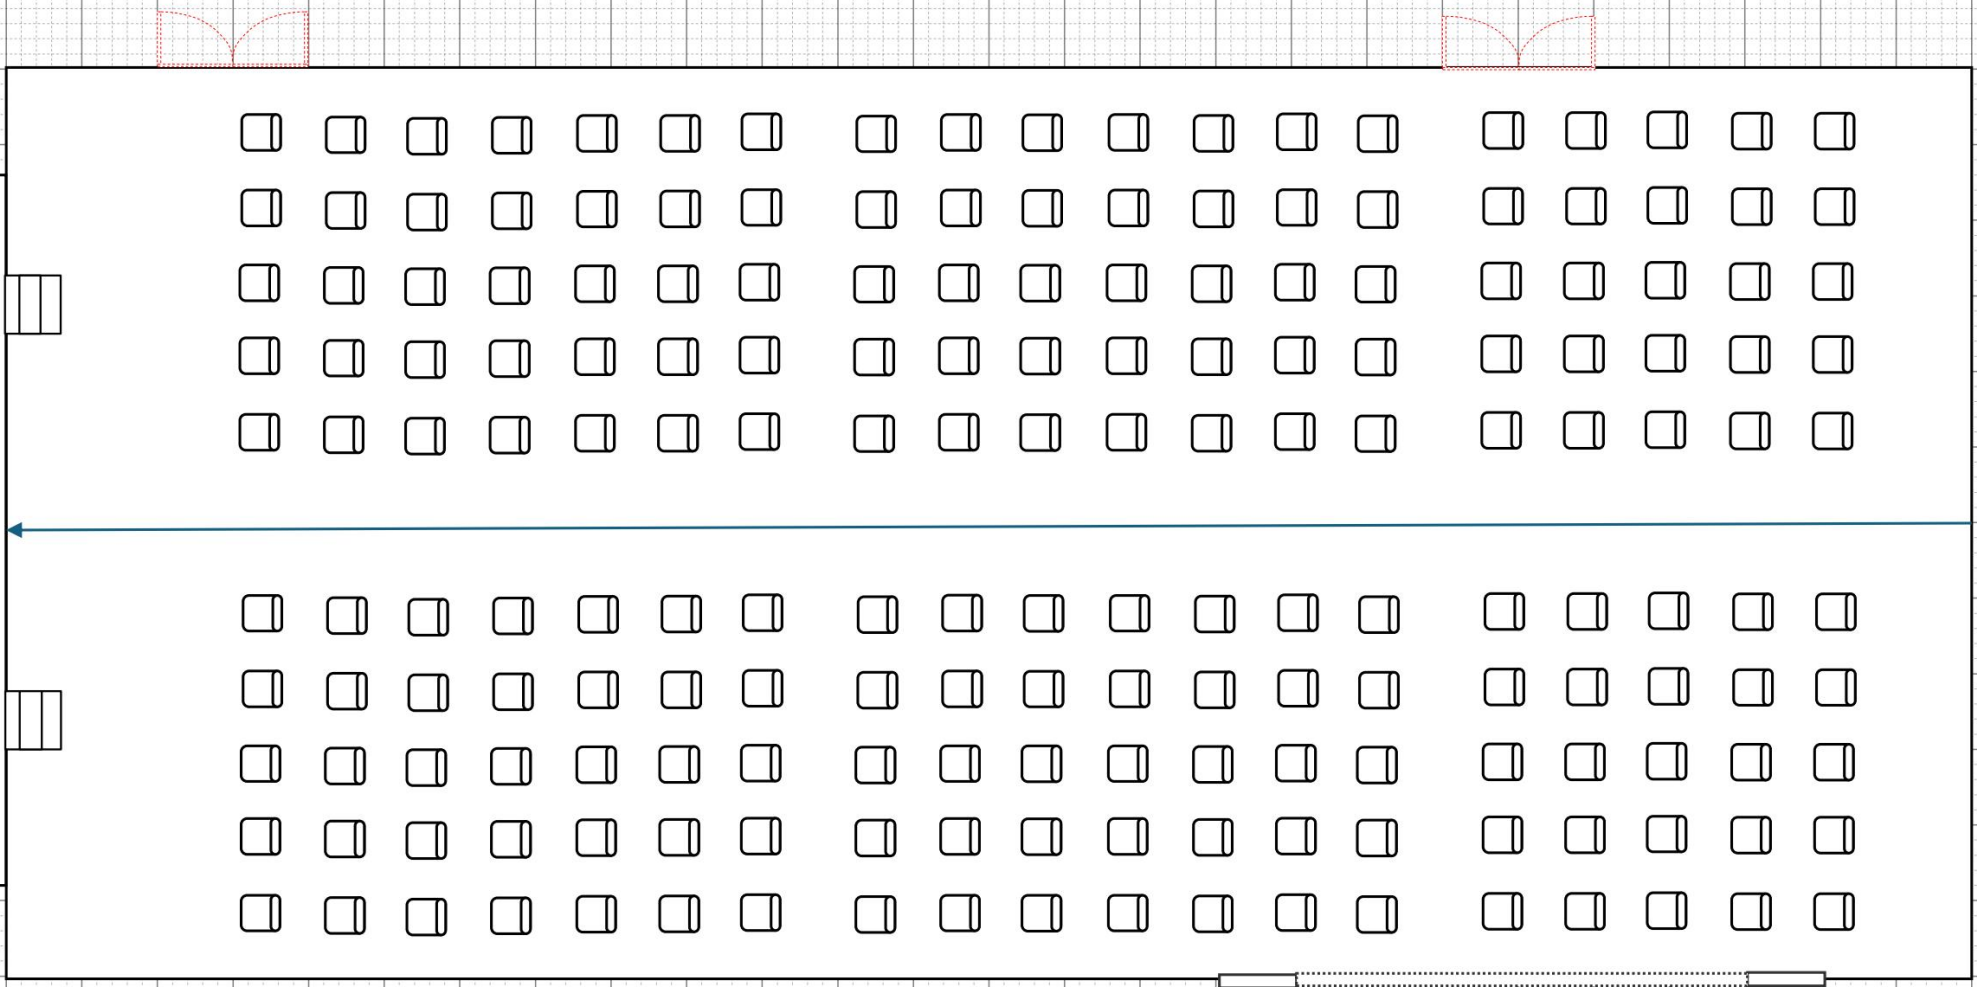

[Okuma Town Exchange Facility link Ru Okuma Multipurpose Hall Construction Price List]

yCuring sheet installation/removal fee

Full-scale installation ¥55,000 (tax included)

only *Set-up/removal time...Set-up 2 hours/Removal 2 hours

yChair and table installation/removal

100 users or more *Set- ¥44,000 (tax included)

up/teardown time...Set-up 2 hours/Tear down 2 hours

Less than 100 users *Set- ¥33,000 (tax included)

up/teardown time...Set-up 1h/Tear down 1h

<Notes>

As a general rule, we ask the users of the venue to set up and tear down the venue. Introducing vendors

However, if it is still difficult, please consult us after understanding the above charges.

Please

Revised 2022/11/14

Okuma Town Exchange Zone Designated Manager

Sun Amenity Co., Ltd.