


# 【Multipurpose Hall】

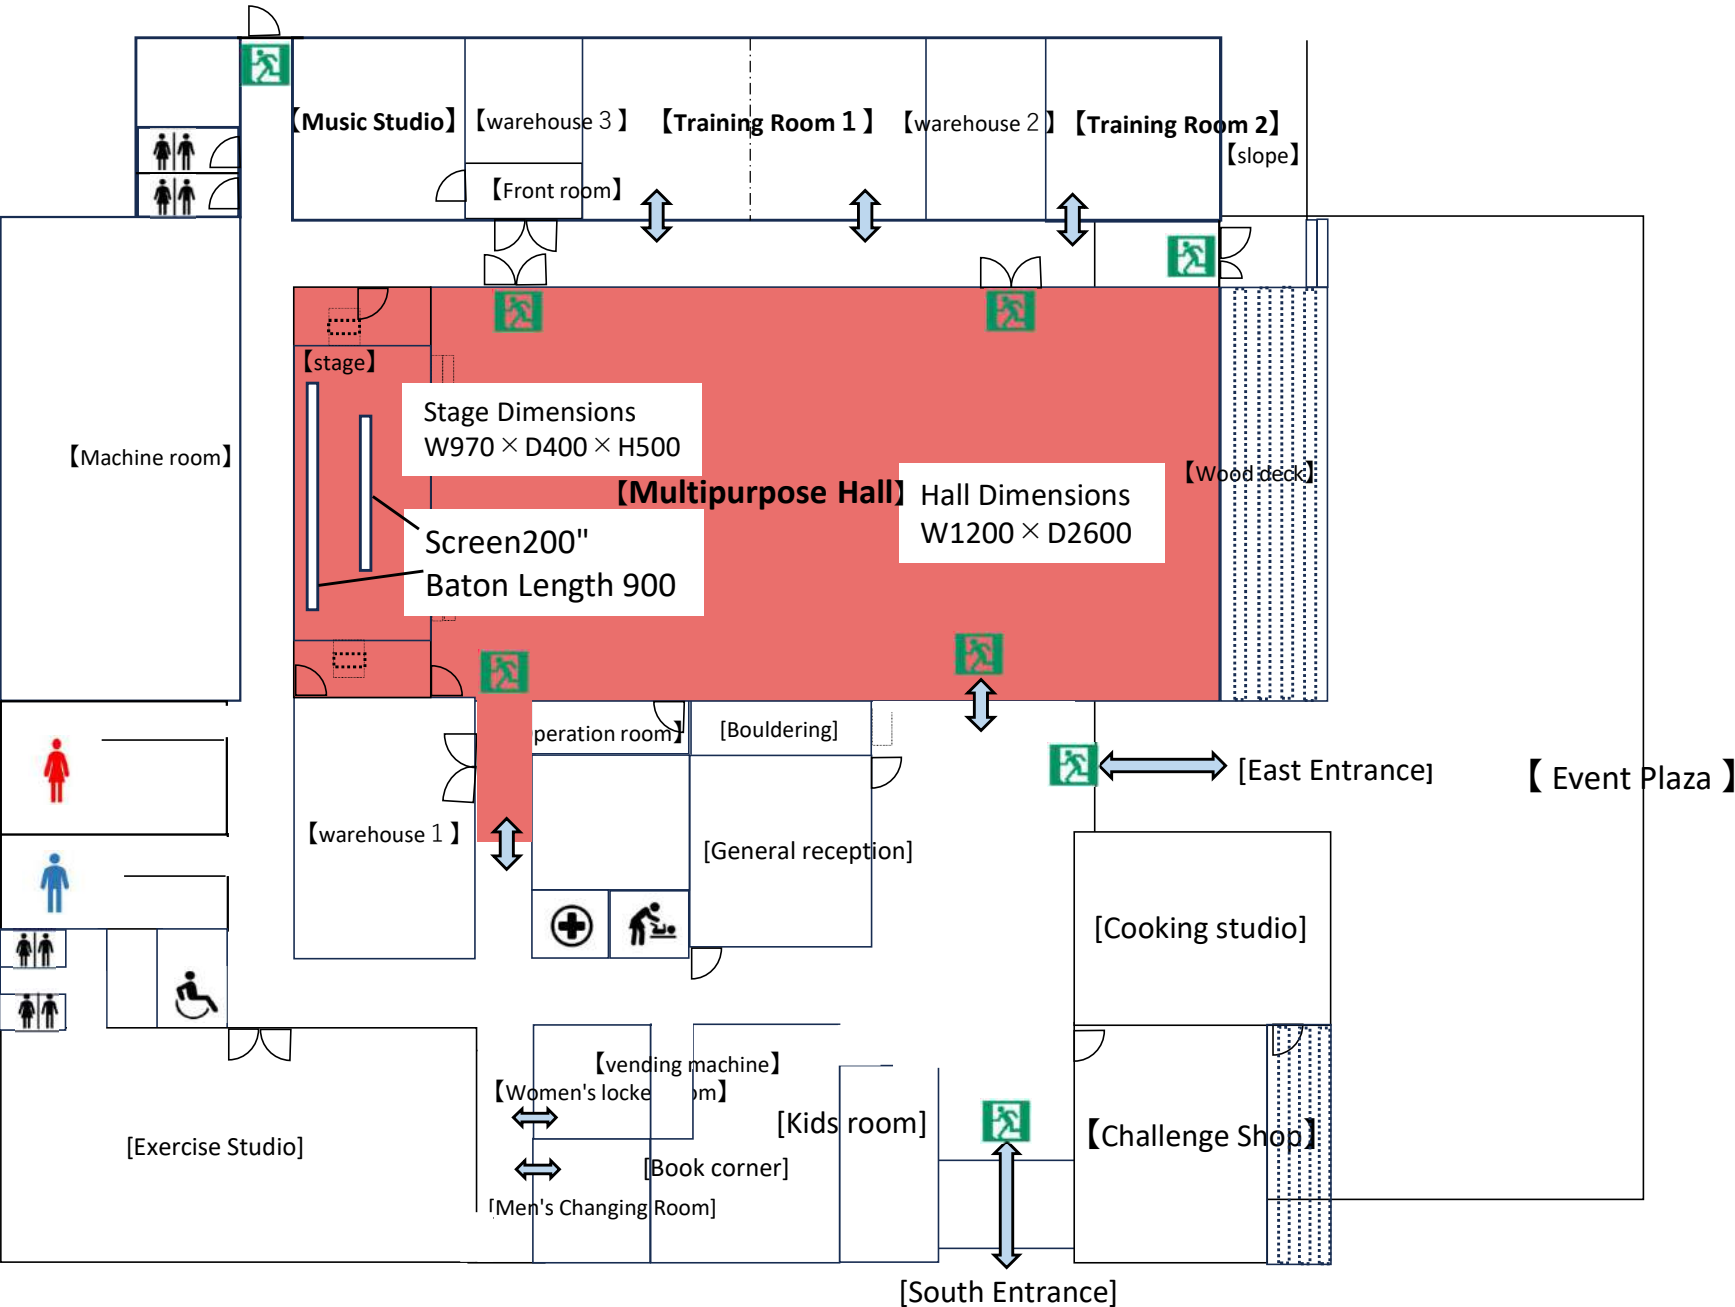



## Multipurpose Hall

[Maximum capacity]

Theater format : 200 people

School format : 160 people

[Dimensions and area]

Inside the hall

W1200 × D2600

Approx. 300m<sup>2</sup>

On stage

W970 × D400 × H500

Approx. 40m<sup>2</sup>

**【Remarks】**

No Feet

Diet may

The rental fee for goods is included in the usage fee.


• Sound and lighting equipment are also complete.

Prepared for lectures and concert, training sessions, etc.Yes.

\*Displayed for commercial purposes 150% increase in fees I will.

Contact us for more information Please.

<https://goo.gl/maps/NX6h2rRdAmcB5Uo39>

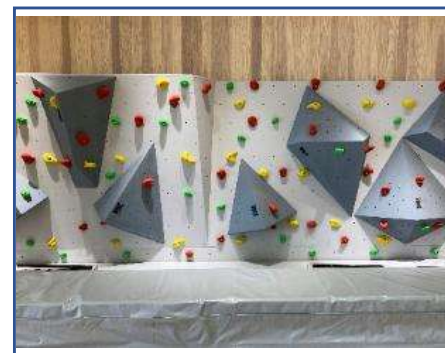

# Equipment list and specification details

DLP Projector



1 unit/Panasonic/PT-  
RZ970J/10,000lm  
Multipurpose Hall

Sidefold Table



80 tables/No curtain plate  
W180×D60×H70  
Multipurpose Hall

Stacking Chair



200 feet (Below the stage150  
Moving table30×2)  
Multipurpose Hall

Slipper



200 feet Specification number  
of pre-application  
Multipurpose Hall

スクリーン



1 枚/200inch  
多目的ホール

Partition



4 units  
Max. w300×H170  
Multipurpose Hall

Lecture stand



1 unit  
W120×D60×H100  
Multipurpose Hall

Moderator Platform



1 unit  
W60×D50×H100  
Multipurpose Hall

Wireless Microphone



2 units/Panasonic  
WX-ST200  
Multipurpose Hall

有線マイク



4本/Panasonic  
WMD170SW-K  
多目的ホール

Pin Microphone



2 units/Panasonic  
WX-ST400  
Multipurpose Hall

LED Spotlight



A set/L-PAR-7  
Multipurpose Hall

Dimming Operator  
Table



1 machine/PRELUCE 2i  
Multipurpose Hall

Floor curing sheet



A set/multi-purpose seatfull-  
faceearthfoot  
Multipurpose Hall

土足用グリーンシート



2 sheets size140×1500  
Multipurpose Hall

### Horizontal billboard frame



1 unit/W500×H60  
Multipurpose Hall

### Hanging baton



1 bottle/W900/Load capacity: 200 kg  
Multipurpose Hall

### Entrance mat for dirt feet



4 sheets/size90×300  
Multipurpose Hall

### Tabletop Microphone Stand



5 units/Scope of operation30~50cm  
Multipurpose Hall

### 床上型マイクスタンド



2台/稼働範囲90cm~150cm  
多目的ホール

### 3-fold Aluminum Hinadai



A set/Can be single-connected  
Consolidated Available  
Multipurpose Hall

### HDMI Transceiver



1 unit  
Remotely transmit HDMI signals to the control room  
Multipurpose Hall

### Belt Partition



6 units/Can be linked  
Up to 240 cm per unit

### Standing signboard frame



2 sides/wholeW50×H190  
White faceW50×H160  
Multipurpose Hall

### 花台



2台/w45×D45×H75

### AV equipment




HDMI/CD/USB/SD

| All rooms share rental equipment | Number    | Specifications and Standards                    |
|----------------------------------|-----------|-------------------------------------------------|
| HDMI cord                        | 3 bottles | 5m × 3 bottles/15m × 1 bottle                   |
| RGB Code                         | 2 bottles | Dsub15pin                                       |
| Lan Cable                        | 2 bottles | 50m × 1 bottle                                  |
| Power Extension Cord             | 3 bottles | 3m × 1 bottle/ 5 m × 1 bottle/ 1 0 m × 1 bottle |
| Drum chords                      | 1 piece   | Indoor and outdoor use/length30m                |
| HDMI→Sterminal Converter         | 1 bottle  | 5 0 (cm)                                        |
| Blue Sheet                       | 3 sheets  | 360 × 540 (cm) 2Sheet、 580 × 580 (cm) 1Sheet    |
| Income Set                       | 8 units   | Microphone Wired                                |
| Laser pointer                    | 2 units   | ELP-GL09BK/Laser color green                    |
| Kurobon<br>(Commendation basin)  | 2 units   | W60 × D40 (cm)                                  |
| Whiteboard Marker Set            | 2 sets    | Black Pen/Red Pen/Blue Pen/Eraser               |
| L-shaped stand                   | 13 units  | H130cm～240cm                                    |
| whiteboard                       | 4 units   | wholeW180 × H190/Entry sectionW180 × H90        |
| dresser                          | 4 units   | MirrorW45 × 155                                 |

# Multipurpose Hall Theater Layout Proposal

About 1/100


• 5 tables for 2 x people x 16 rows (160 people) layout (draft)

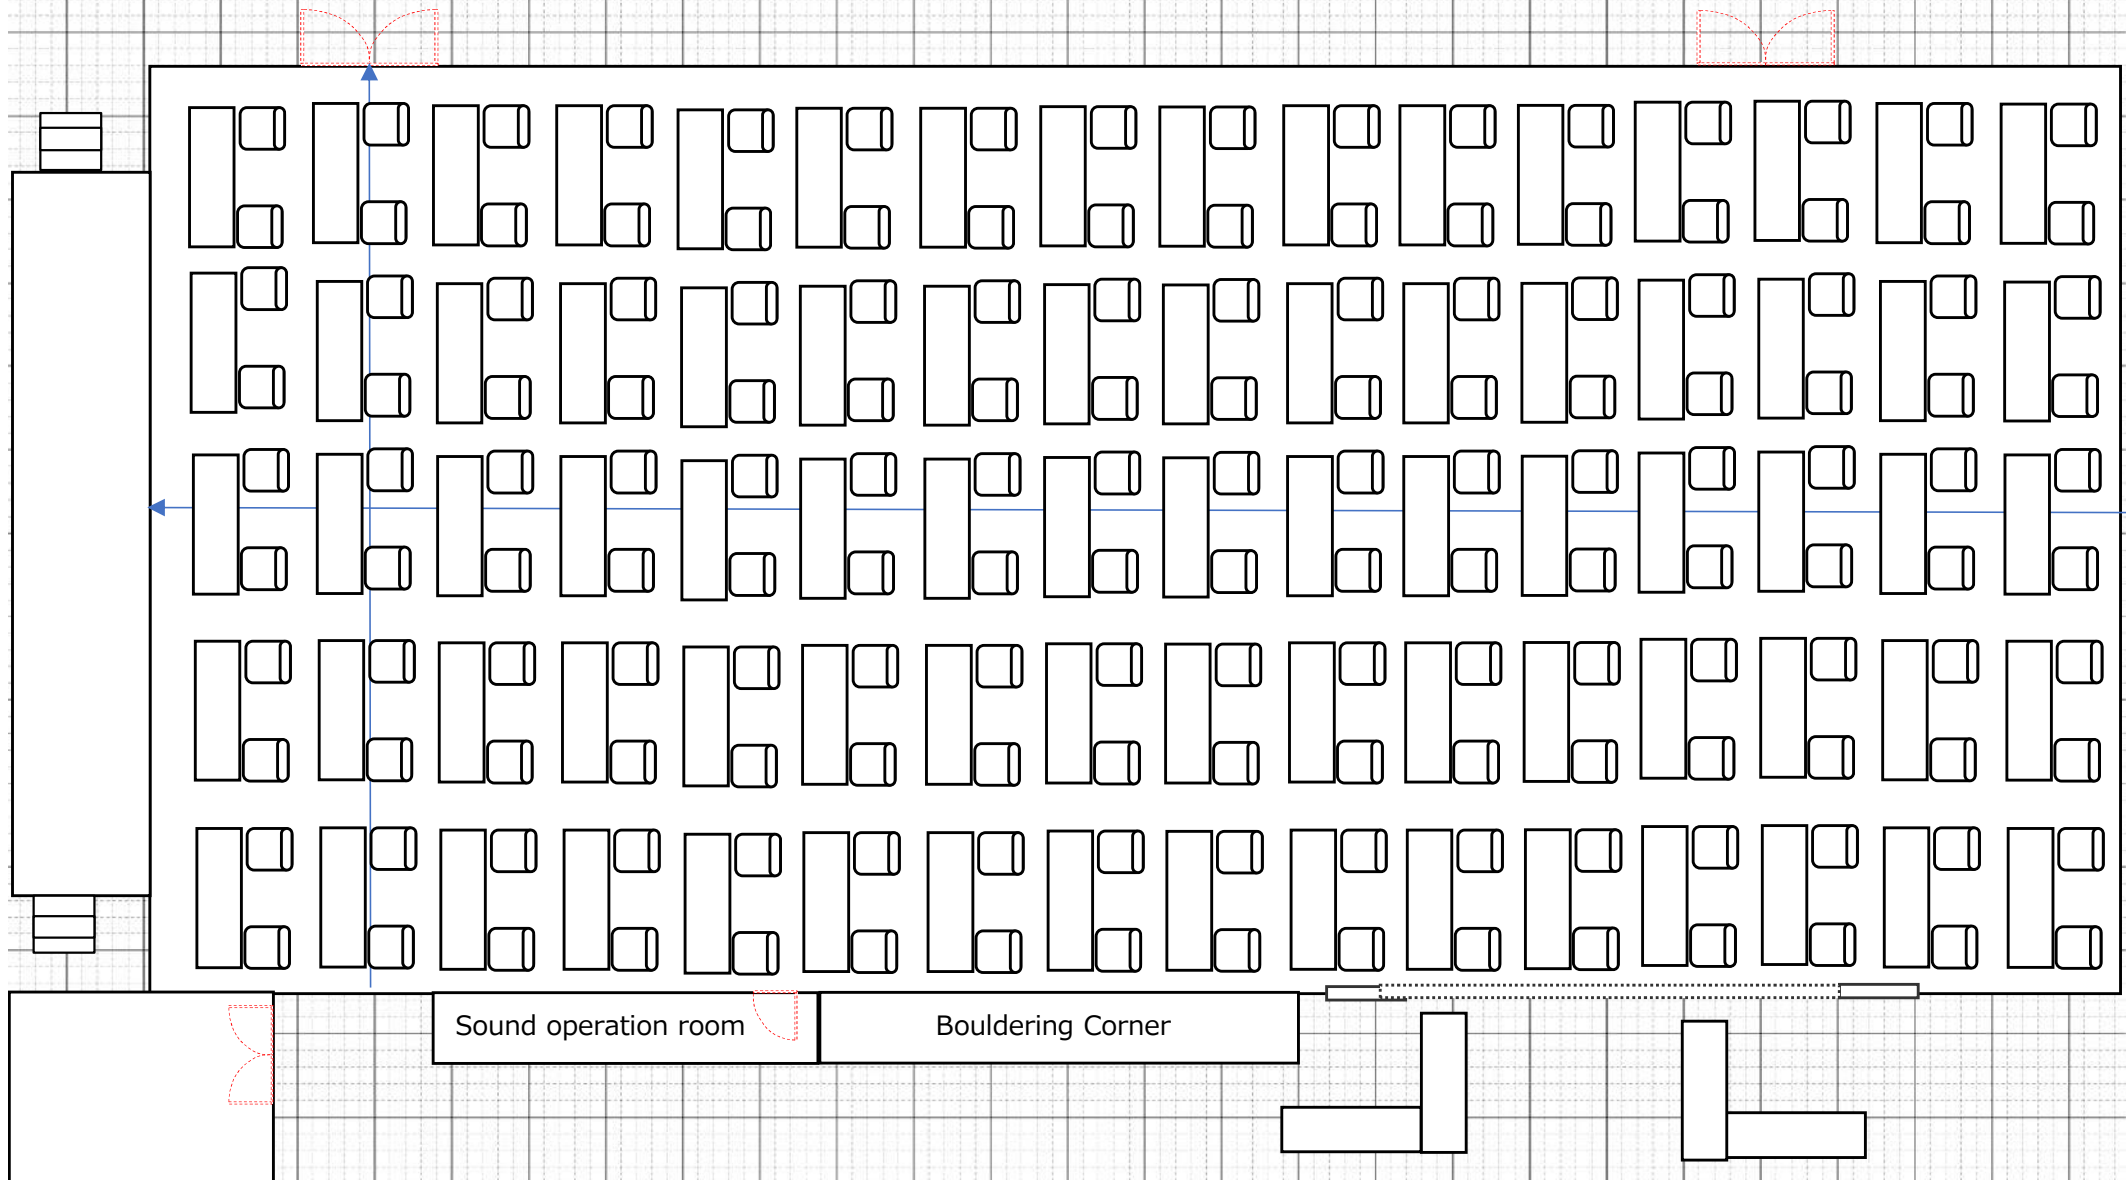

# Multipurpose Hall Theater layout example

約1/100

・ 10 chairs× 20 rows (200 people) layout example

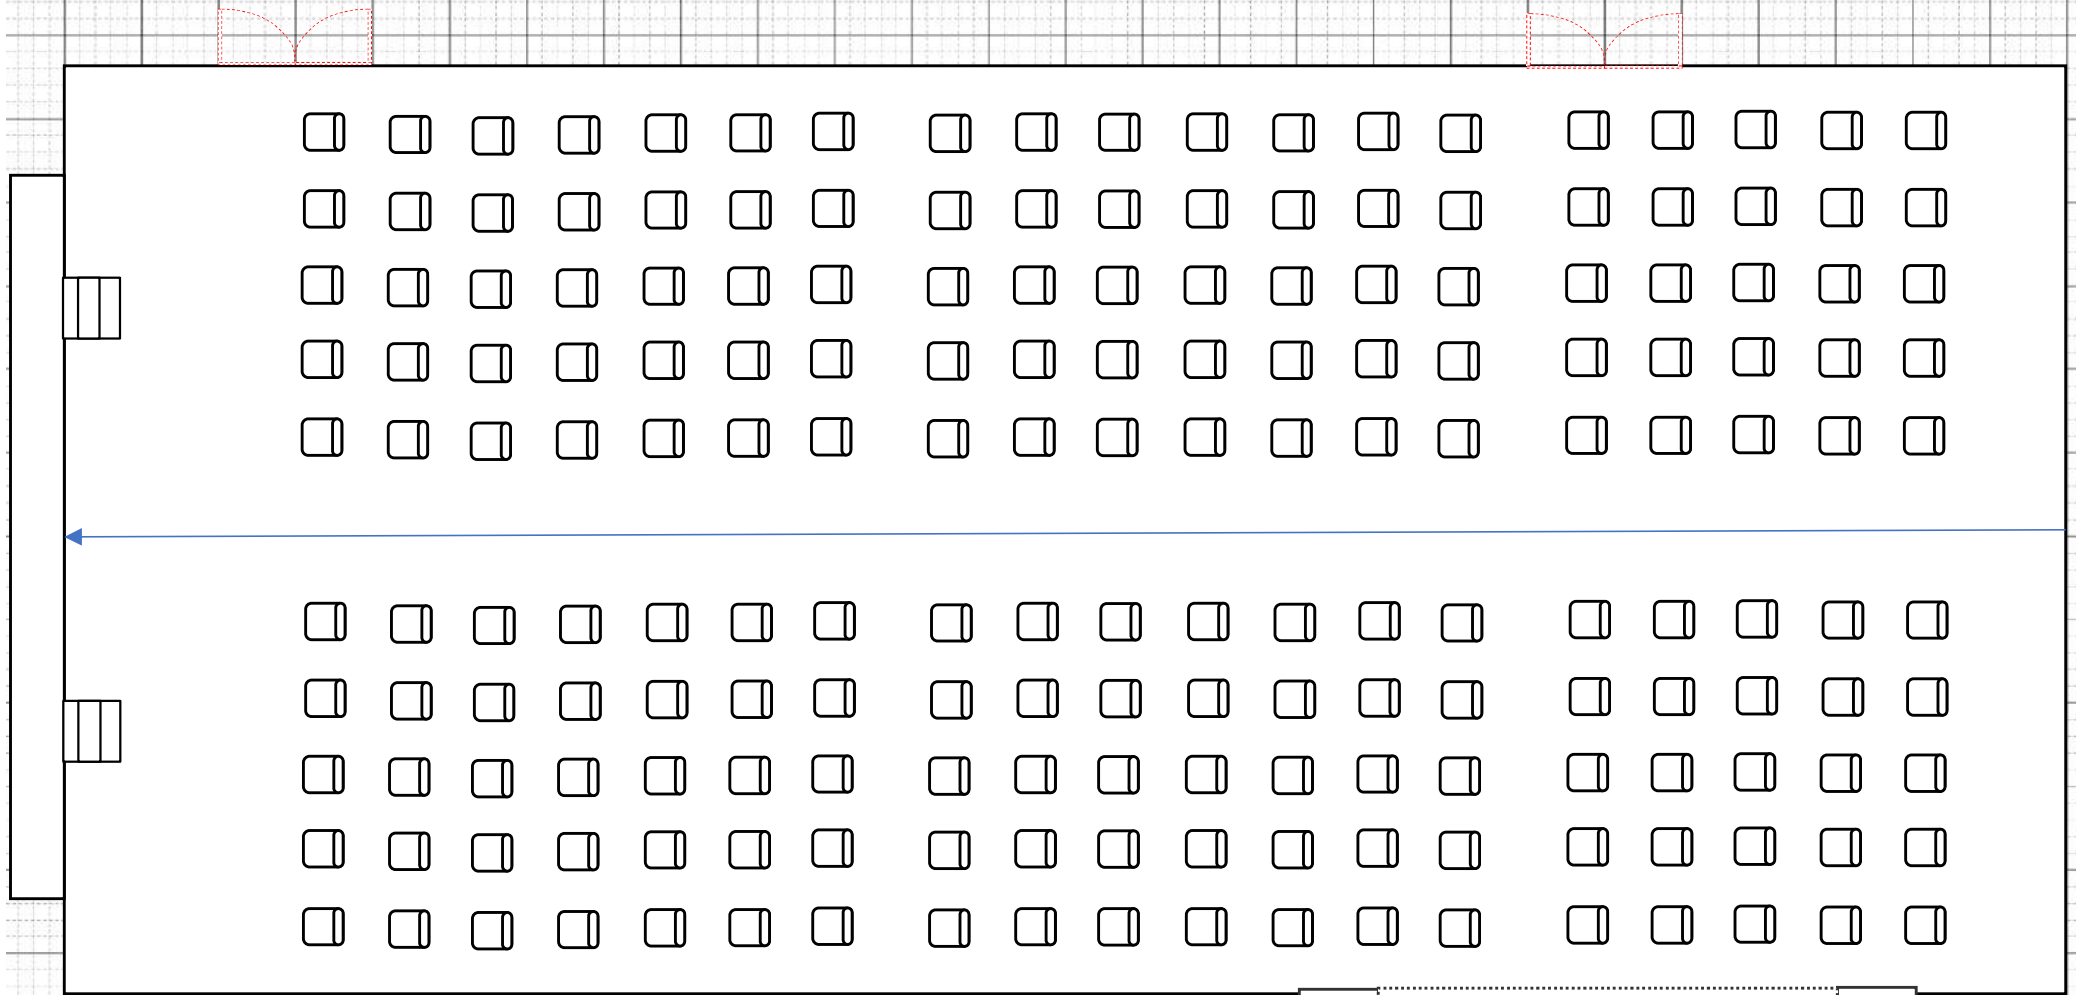

## 【 linkuru Okuma Multipurpose hall setup fee list】

### ○ Curing sheet laying/removal fee

Full laying only                      ¥55, 000 (tax included)

※Setup/removal time ・ ・ ・ construction 2 h /withdrawal 2 h

### ○ Chairs and tables are laid/removed

More than 100 users                      ¥44, 000 (tax included)

※Setup/removal time ・ ・ ・ construction 2 h /withdrawal 2 h

Less than 100 users                      ¥33, 000 (tax included)

※Setup/removal time ・ ・ ・ construction 1 h /withdrawal 1 h

### < Notes>

In principle, we ask the user to set up and remove the venue. We will also introduce you to a contractor, but if it is still difficult, please understand the above fees before consulting with us.


Okuma Exchange Zone Designated Administrator

Sun Amenity Co., Ltd. (2022/11/14revision)

## 【Parking details】

Total capacity of the Okuma Town Exchange Zone parking lot: 131 spaces  
Normal: 122 units, Priority: 7 units, EV fast charging: 2 units  
Reservations are required for large car parking at P4 (☎0240-23-7676)

[Click here for large vehicles](#)

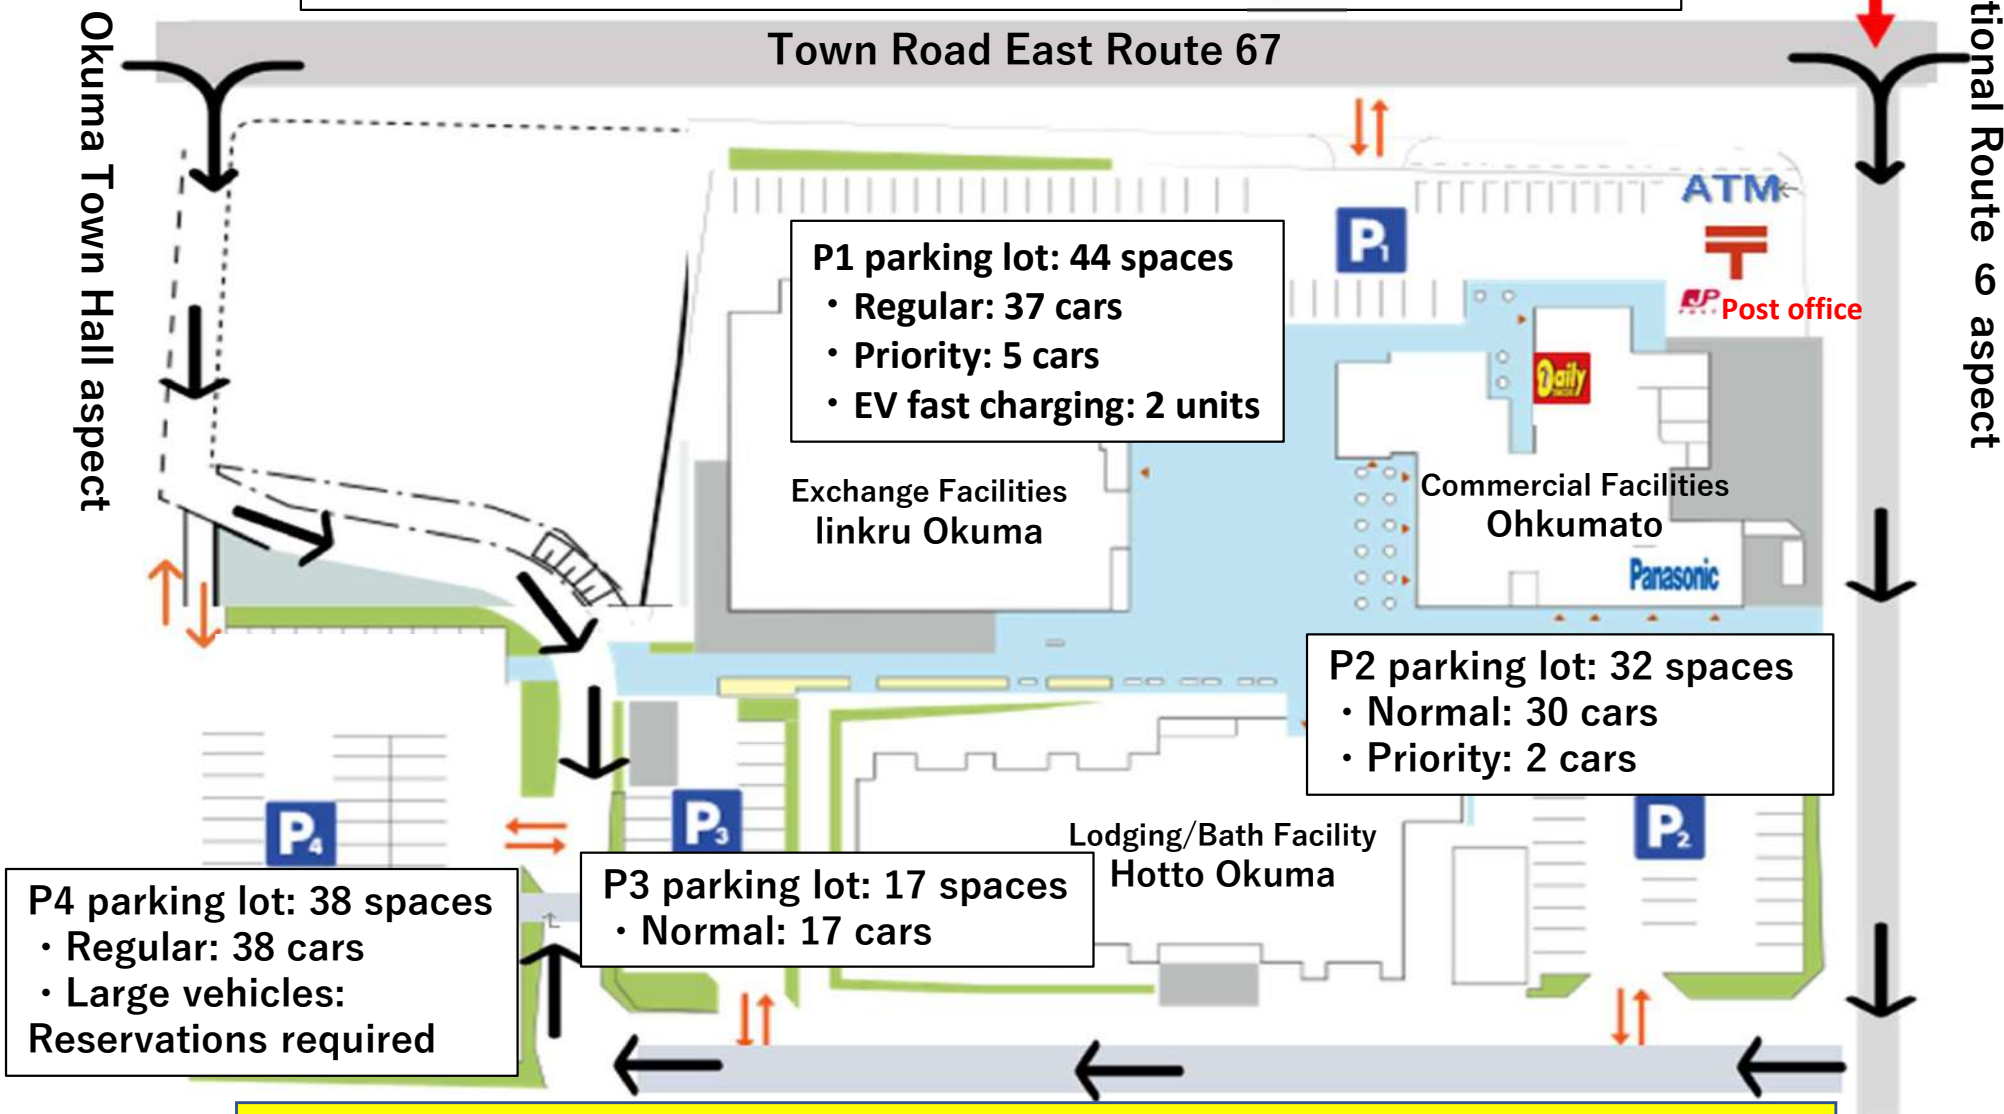

### Notes

- Parking is limited. For customers using "linkru Okuma" and "Hotto Okuma", go to "P2", "P3", and "P4". Thank you for your cooperation in parking.
- If you are coming by large vehicle such as a chartered bus, please use "P4". Please contact us in advance. In the bus space, we will install colored cones to secure the number of cars.