

Linkuru Okuma Organizer Materials

Table of Contents

1.	Table of Contents	P 1
2.	Overall Facility Floor Plan	P 2
3.	Multipurpose Hall Details	P 4
4.	Training room 1 details	P 1 1
5.	Training Room 2 Details	P 1 7
6.	Music Studio Details	P 1 9
7.	Cooking Studio Details	P 2 2
8.	Exercise Studio Details	P 2 9
9.	Book Corner Details	P 3 2
1 0.	Kidsspace Details	P 3 4
1 1.	Event Plaza Details	P 3 6
1 2.	Private parking lot details	P 3 8


【 linkuru Okuma Overall Facility Floor Plan】

This is a floor plan of all facilities.



All rooms share rental equipment	Number	Specifications and Standards
HDMI cord	3 bottles	5m × 3 bottles/15m × 1 bottle
RGB Code	2 bottles	Dsub15pin
Lan Cable	1 bottles	50m × 1 bottle
Power Extension Cord	3 bottles	3m × 1 bottle/ 5 m × 1 bottle/ 1 0 m × 1 bottle
Drum chords	1 piece	Indoor and outdoor use/length30m
HDMI→Sterminal Converter	1 bottle	5 0 (cm)
Blue Sheet	3 sheets	360 × 540 (cm) 2Sheet、 580 × 580 (cm) 1Sheet
Income Set	8 units	Microphone Wired
Laser pointer	2 units	ELP-GL09BK/Laser color green
Kurobon (Commendation basin)	2 units	W60 × D40 (cm)
Whiteboard Marker Set	2 sets	Black Pen/Red Pen/Blue Pen/Eraser
L-shaped stand	13 units	H130cm～240cm
whiteboard	4 units	wholeW180 × H190/Entry sectionW180 × H90
dresser	4 units	MirrorW45 × 155

【Multipurpose Hall】

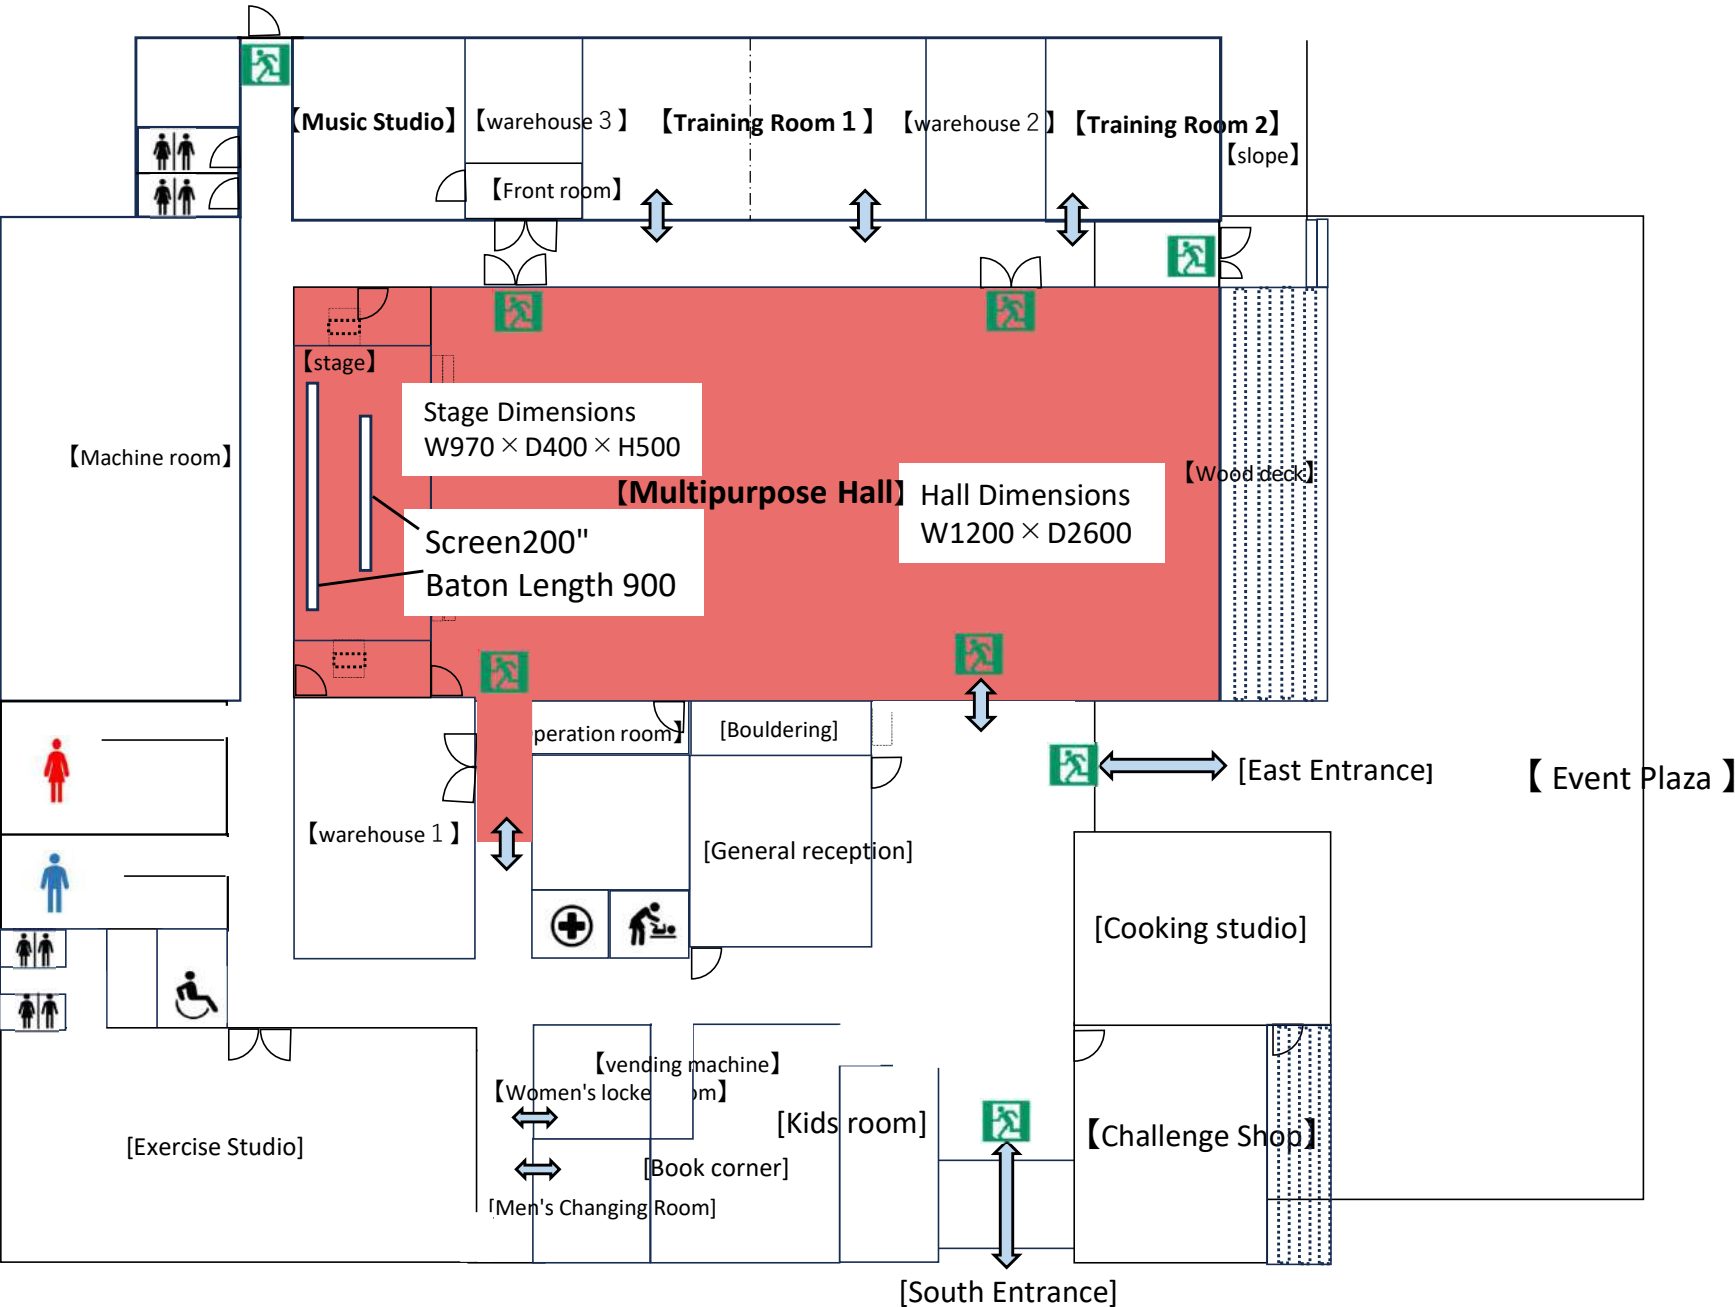



Multipurpose Hall

[Maximum capacity]

Theater format : 200 people

School format : 160 people

[Dimensions and area]

Inside the hall

W1200 × D2600

Approx. 300m²

On stage

W970 × D400 × H500

Approx. 40m²

【Remarks】

No Feet

Diet may

The rental fee for goods is included in the usage fee.


• Sound and lighting equipment are also complete.

Prepared for lectures and concert, training sessions, etc.Yes.

*Displayed for commercial purposes 150% increase in fees I will.

Contact us for more information Please.

<https://goo.gl/maps/NX6h2rRdAmcB5Uo39>

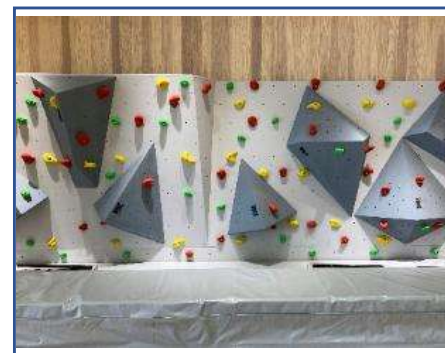

Equipment list and specification details

DLP Projector



1 unit/Panasonic/PT-
RZ970J/10,000lm
Multipurpose Hall

Sidefold Table



80 tables/No curtain plate
W180×D60×H70
Multipurpose Hall

Stacking Chair



200 feet (Below the stage150
Moving table30×2)
Multipurpose Hall

Slipper



200 feet Specification number
of pre-application
Multipurpose Hall

スクリーン



1 枚/200inch
多目的ホール

Partition



4 units
Max. w300×H170
Multipurpose Hall

Lecture stand



1 unit
W120×D60×H100
Multipurpose Hall

Moderator Platform



1 unit
W60×D50×H100
Multipurpose Hall

Wireless Microphone



2 units/Panasonic
WX-ST200
Multipurpose Hall

有線マイク



4本/Panasonic
WMD170SW-K
多目的ホール

Pin Microphone



2 units/Panasonic
WX-ST400
Multipurpose Hall

LED Spotlight



A set/L-PAR-7
Multipurpose Hall

Dimming Operator
Table



1 machine/PRELUCE 2i
Multipurpose Hall

Floor curing sheet



A set/multi-purpose seatfull-
faceearthfoot
Multipurpose Hall

土足用グリーンシート



2 sheets size140×1500
Multipurpose Hall

Horizontal billboard frame



1 unit/W500×H60
Multipurpose Hall

Hanging baton



1 bottle/W900/Load capacity: 200 kg
Multipurpose Hall

Entrance mat for dirt feet



4 sheets/size90×300
Multipurpose Hall

Tabletop Microphone Stand



5 units/Scope of operation30~50cm
Multipurpose Hall

床上型マイクスタンド



2台/稼働範囲90cm~150cm
多目的ホール

3-fold Aluminum Hinadai



A set/Can be single-connected
Consolidated Available
Multipurpose Hall

HDMI Transceiver



1 unit
Remotely transmit HDMI signals to the control room
Multipurpose Hall

Belt Partition



6 units/Can be linked
Up to 240 cm per unit

Standing signboard frame



2 sides/wholeW50×H190
White faceW50×H160
Multipurpose Hall

花台



2台/w45×D45×H75

AV equipment




HDMI/CD/USB/SD

Multipurpose Hall Theater Layout Proposal

About 1/100


- 5 tables for 2 x people x 16 rows (160 people) layout (draft)

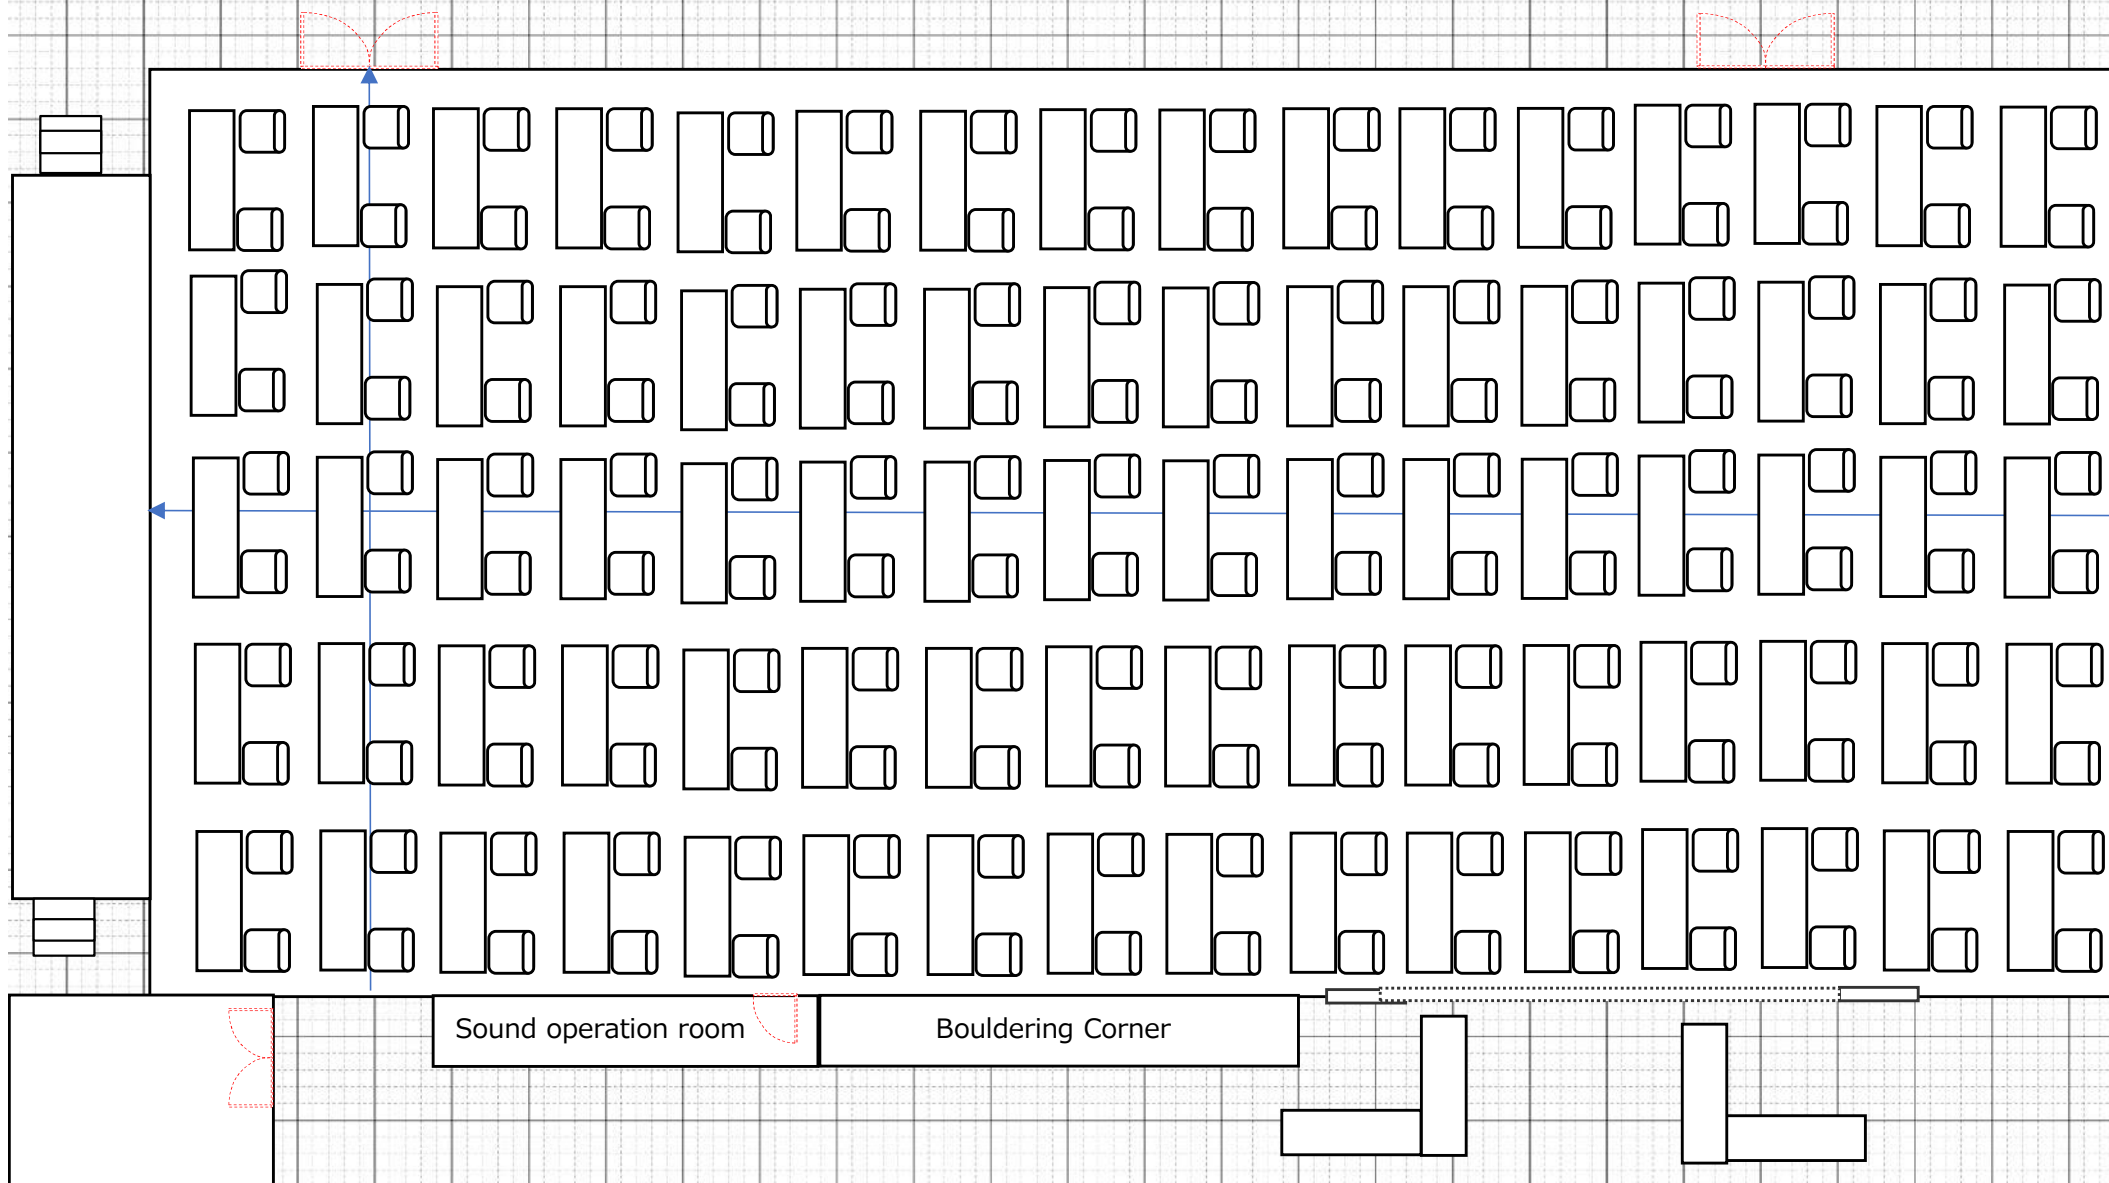

Multipurpose Hall Theater layout example

約1/100

・ 10 chairs× 20 rows (200 people) layout example

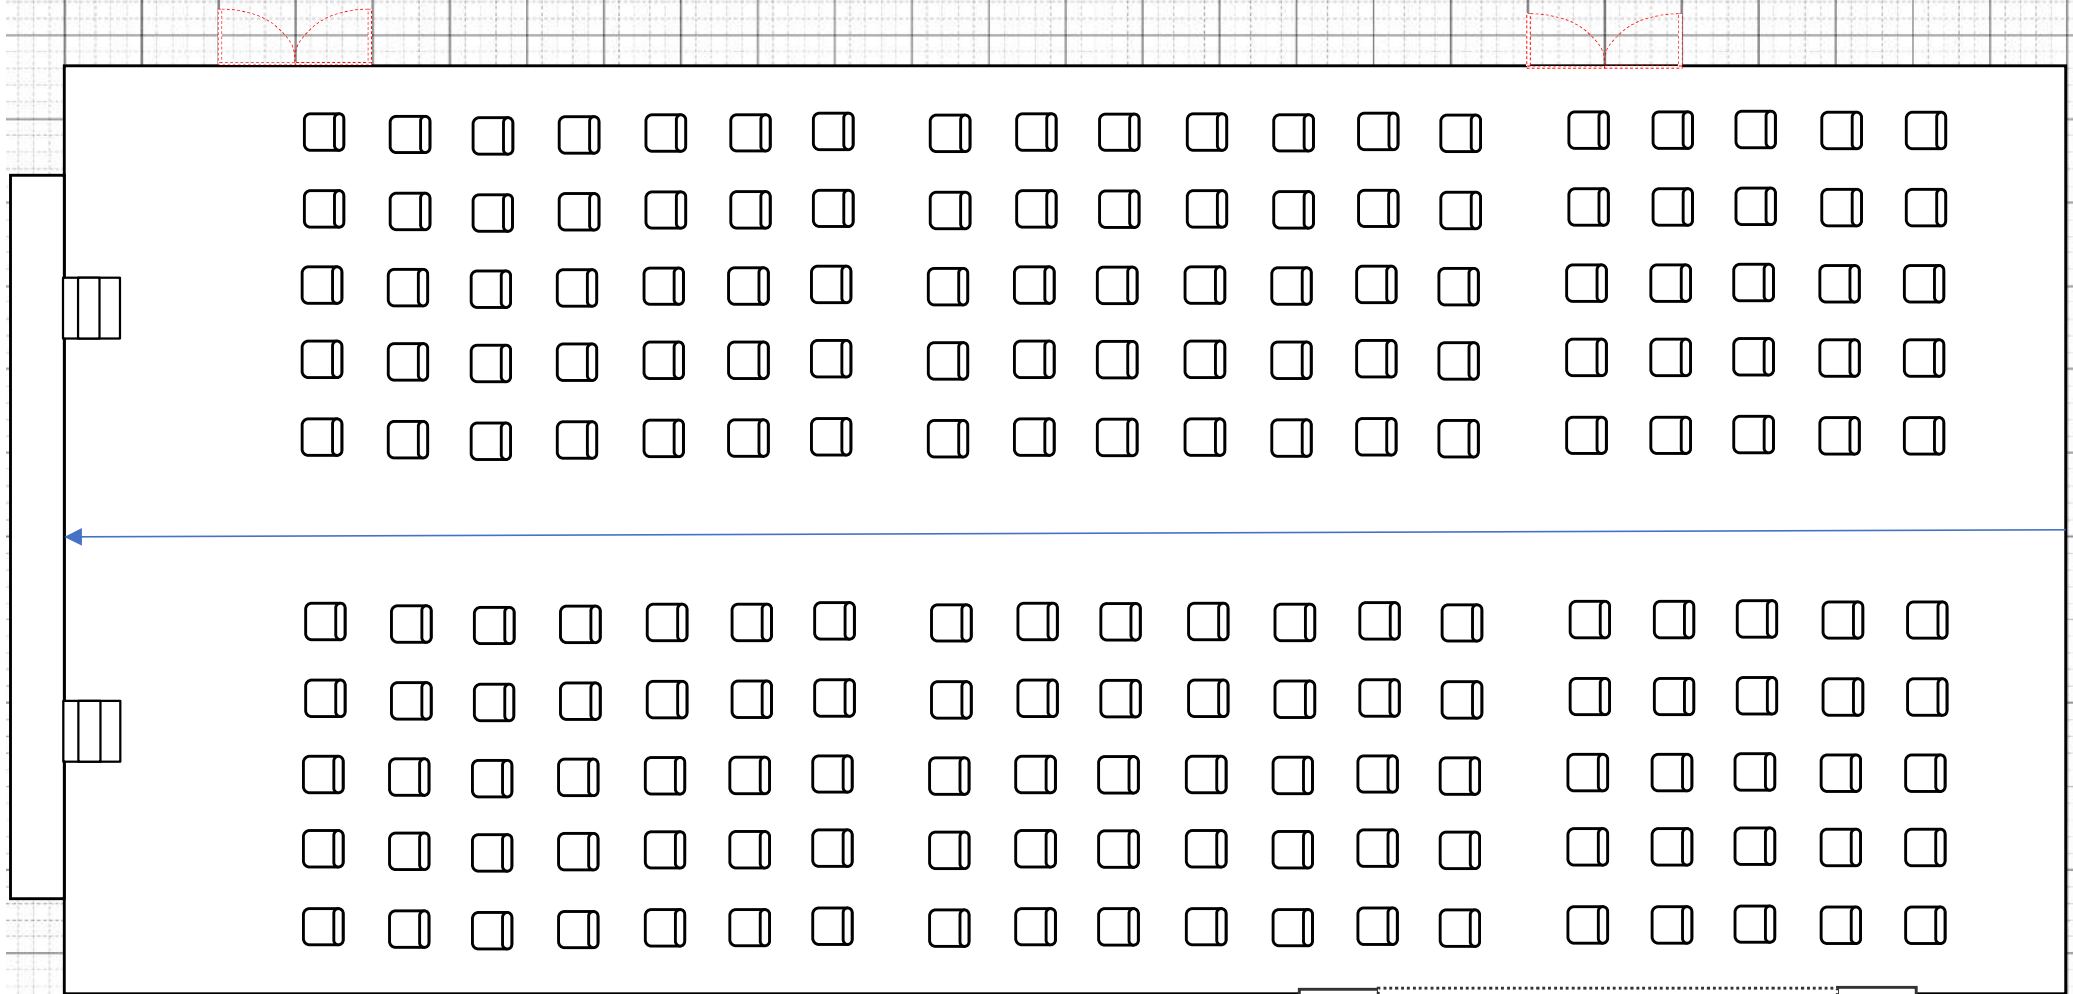

【 linkuru Okuma Multipurpose hall setup fee list】

○ Curing sheet laying/removal fee

Full laying only ¥55, 000 (tax included)

※Setup/removal time ・ ・ ・ construction 2 h /withdrawal 2 h

○ Chairs and tables are laid/removed

More than 100 users ¥44, 000 (tax included)

※Setup/removal time ・ ・ ・ construction 2 h /withdrawal 2 h

Less than 100 users ¥33, 000 (tax included)

※Setup/removal time ・ ・ ・ construction 1 h /withdrawal 1 h


< Notes>


In principle, we ask the user to set up and remove the venue. We will also introduce you to a contractor, but if it is still difficult, please understand the above fees before consulting with us.

Okuma Exchange Zone Designated Administrator

Sun Amenity Co., Ltd. (2022/11/14revision)

[Training Room 1]

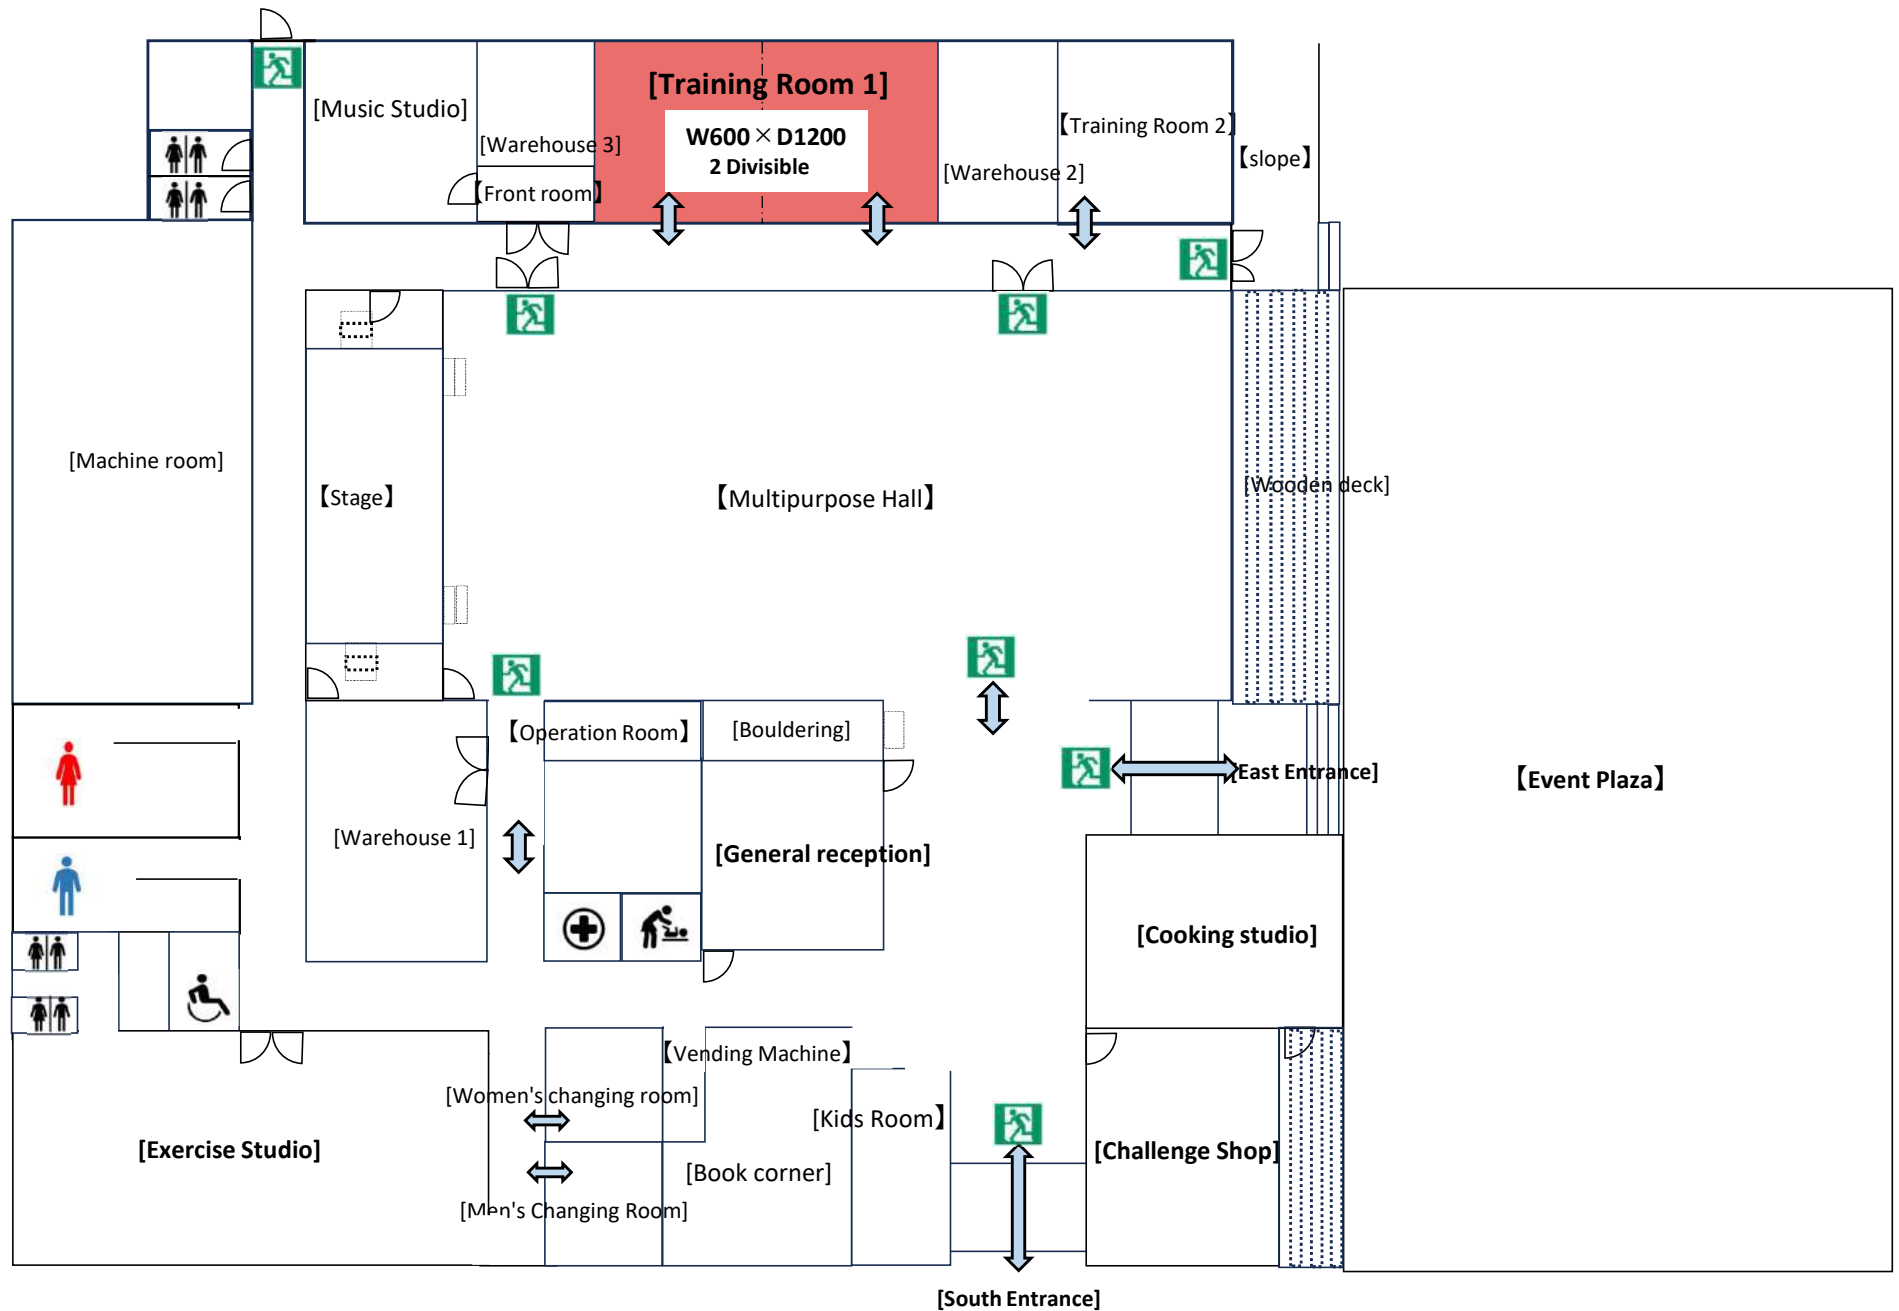

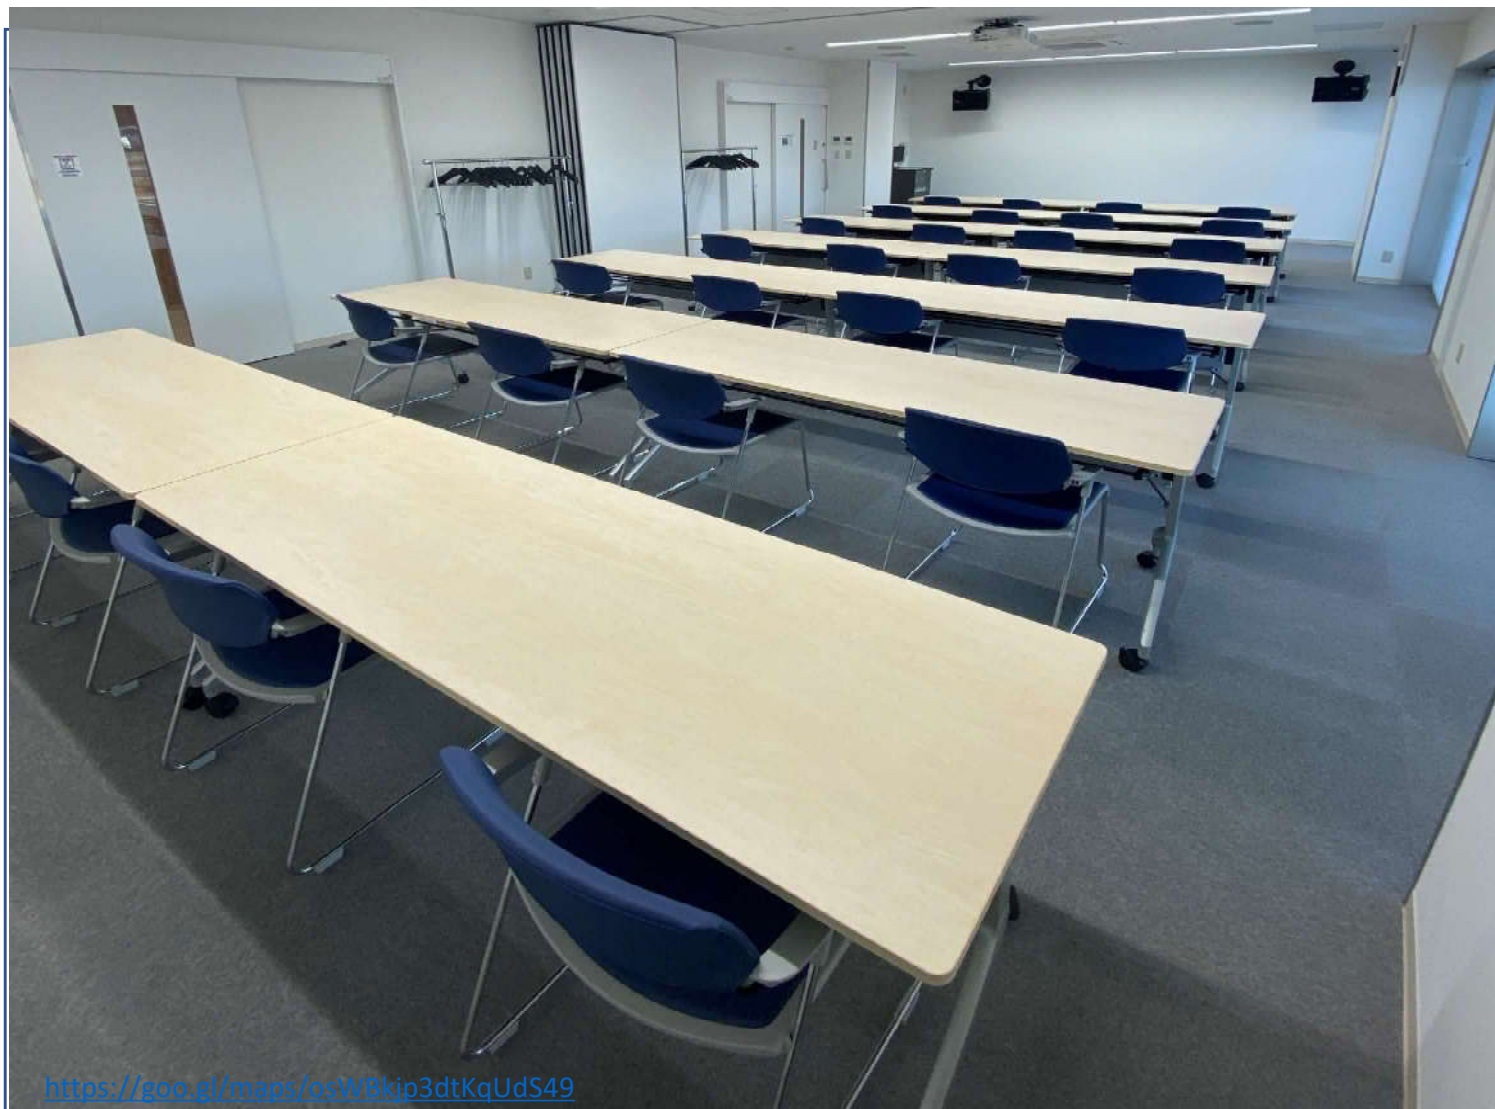

Training Room 1

[Maximum capacity]

32 people

[Dimensions and area]

Normal

W600 × D1200

Approx. 72m²

When splitting

W600 × D600

Approx. 36m² (2 rooms)

【Remarks】

Diet is acceptable

Split and available

(Please contact us in advance)

School format is initially placed

(14 tables × 2 people)

- Chair and seat for the customer

Change the layout of the bull

It is possible to do so.

(However, the return to the status quo is loaned, Please go in time)

- Microphones, CDs, Blu-rays, Sound equipment, projections

Equipped with tartar and other equipment.

Workshops, seminars, lectures It can be used for meetings.



DLP Projector



**1 unit/Panasonic
PT-VMZ60/6.000m l**

Hanger Rack



**2台/1 hanger rack
Hanger × 10**

Sidefold table



**14 tables/with
curtain board
W180×D60×H70**

AV system



**1unit/Regenerati
ve media (Blu-
ray/DVD/CD/SD
/USB)**

**Conference room
chair**



**40 in total
28 (1 training room
has been arranged)
remnant12 feet (In
the warehouse)**

Wireless Microphone



**2 units/Panasonic
WX-ST200**


Pin Microphone



**2 units/Panasonic
WX-ST400**


Training Room 1 Layout

• 2 seats × 4 tables × 7 rows (28 people) Initial arrangement

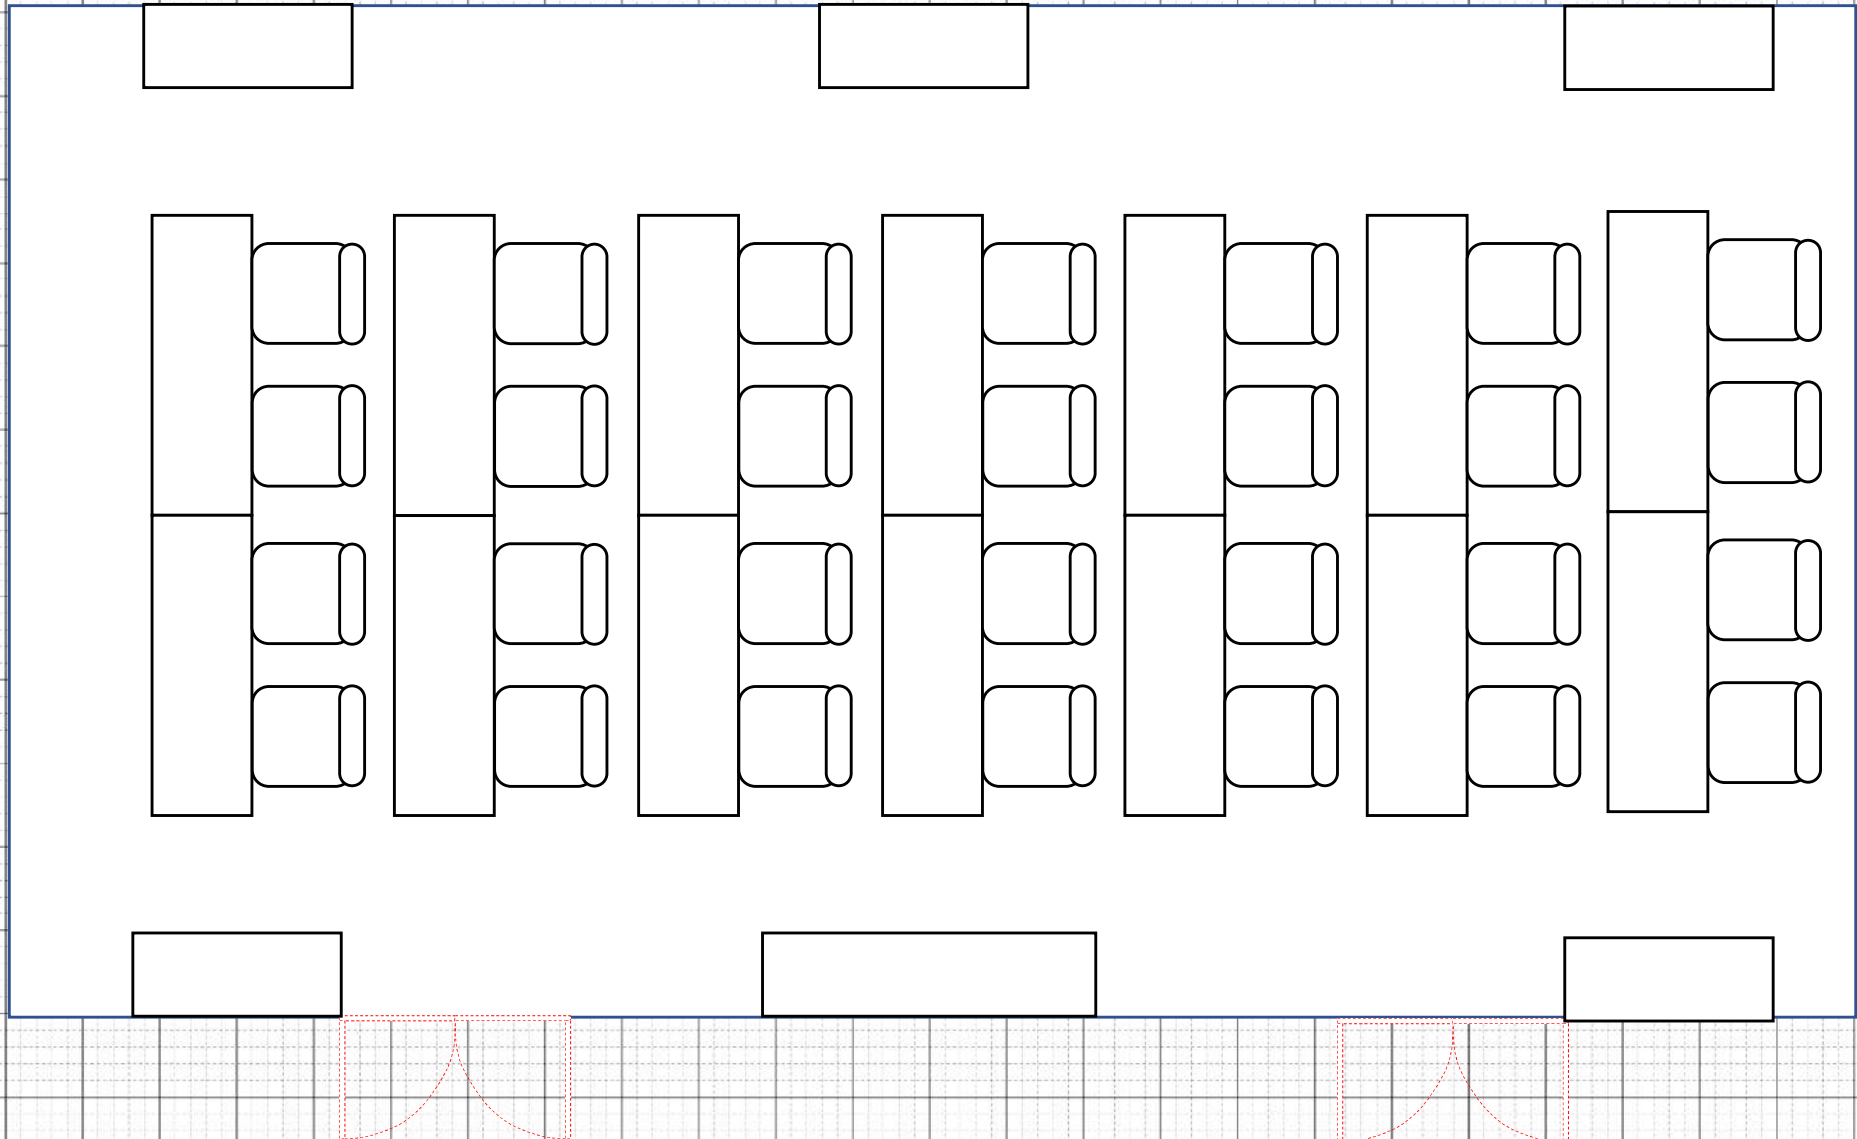


Training Room 1 Layout

- 5 tables $\times$ 2 people = 10 people
- 8 people multiplied by the letter $\times 2$ = 16 people, a total of 26 people

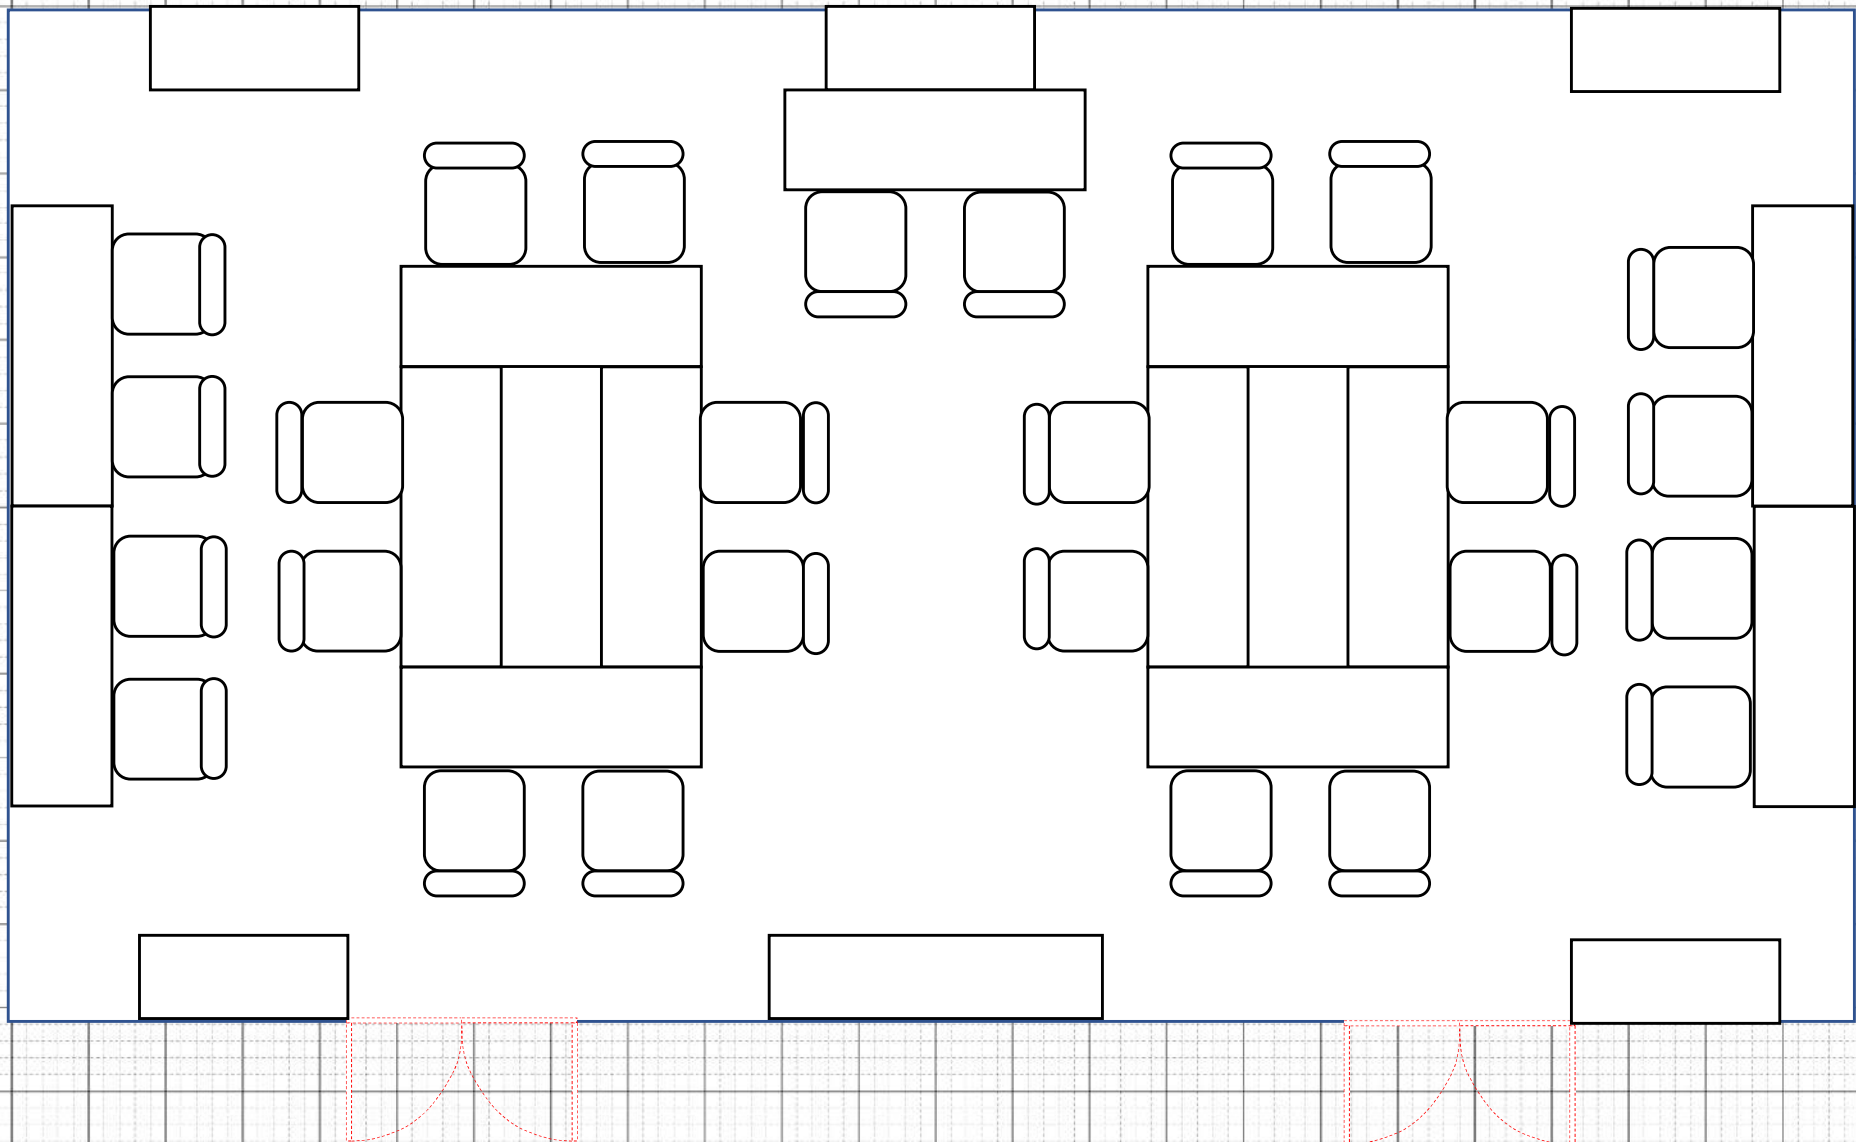


Training Room 1 Layout

• 8 people Kakeshima × 4 = 32 people A total of 32 people

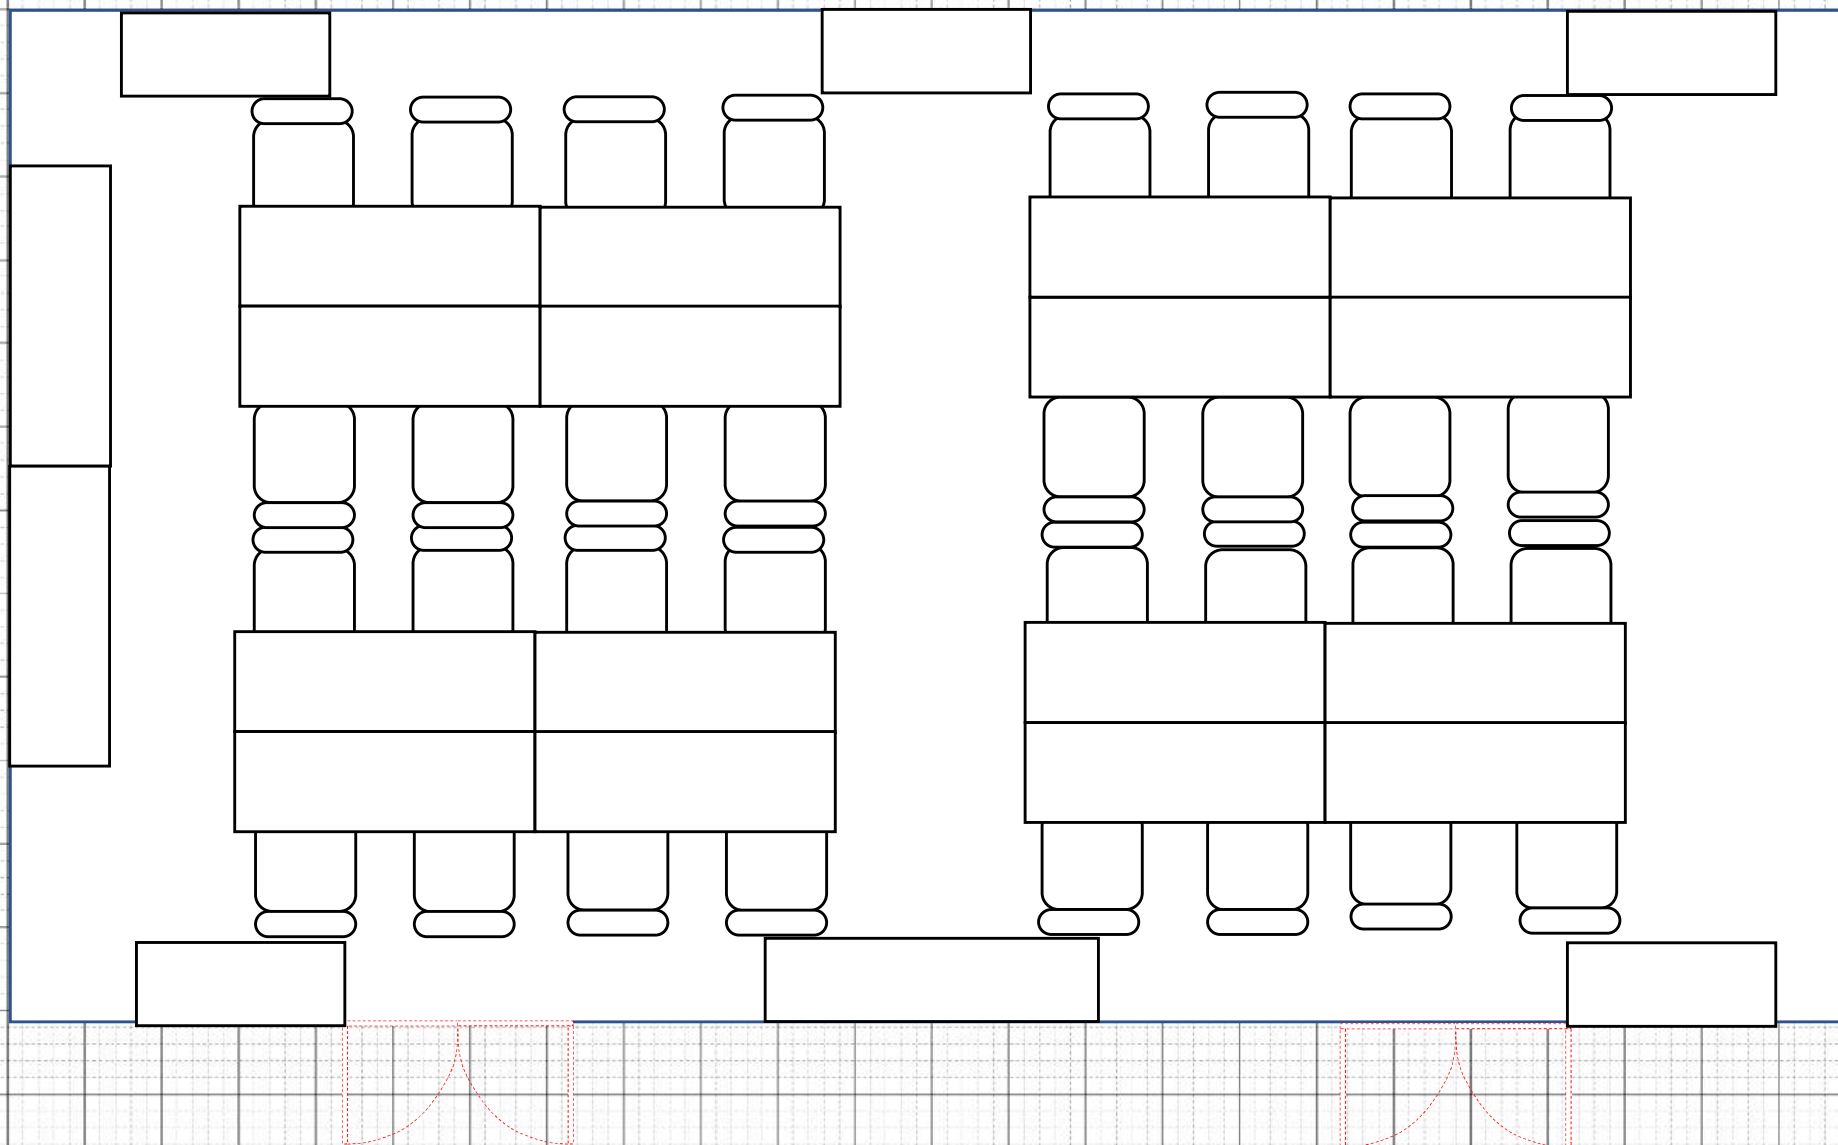

[Training Room 2]

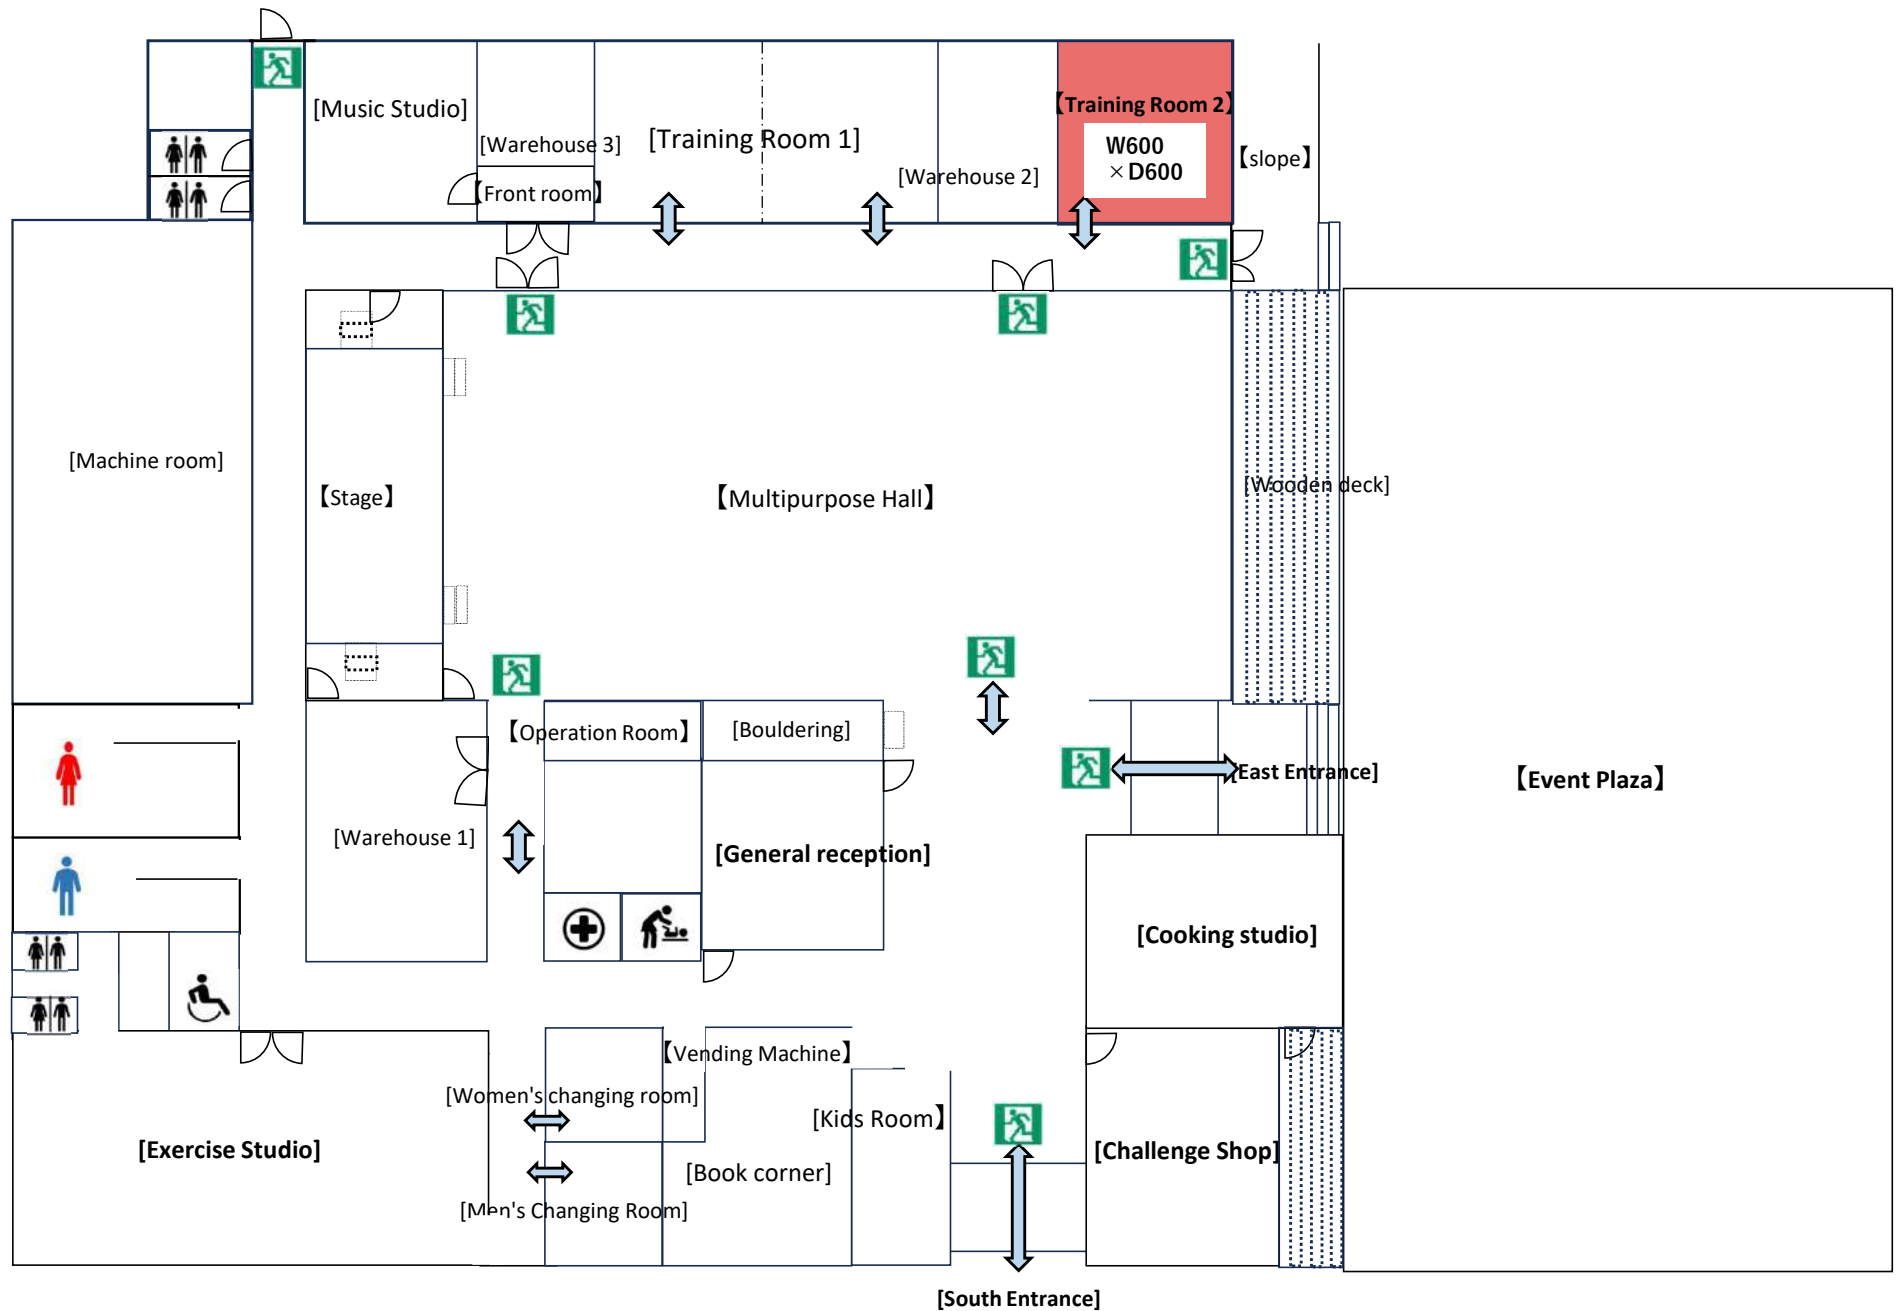



<https://goo.gl/maps/yb6bSSLDANzmGMfu7>

Training Room 2

[Maximum capacity]

12 people

[Dimensions and area]

W600 × D600

Approx. 36m²

【remarks】

Diet is acceptable

- Roundtable seminars, Lectures, meetings, etc. This is a training room suitable for use. Microphone, Music CD, Blu-ray, projector, Well equipped There is. Also, mahjong set, shogi, Playground equipment such as Go is also available. With family and friends As a place for interaction You can also use it.

Automatic Mahjong Table



2 units/AmosJP II

DLP Projector




1 unit/Panasonic/
PT-VMZ60/6.000m l

AV system



1 unit/Regenerative media
(Blu-ray/DVD/CD/SD/USB)

[Music Studio]

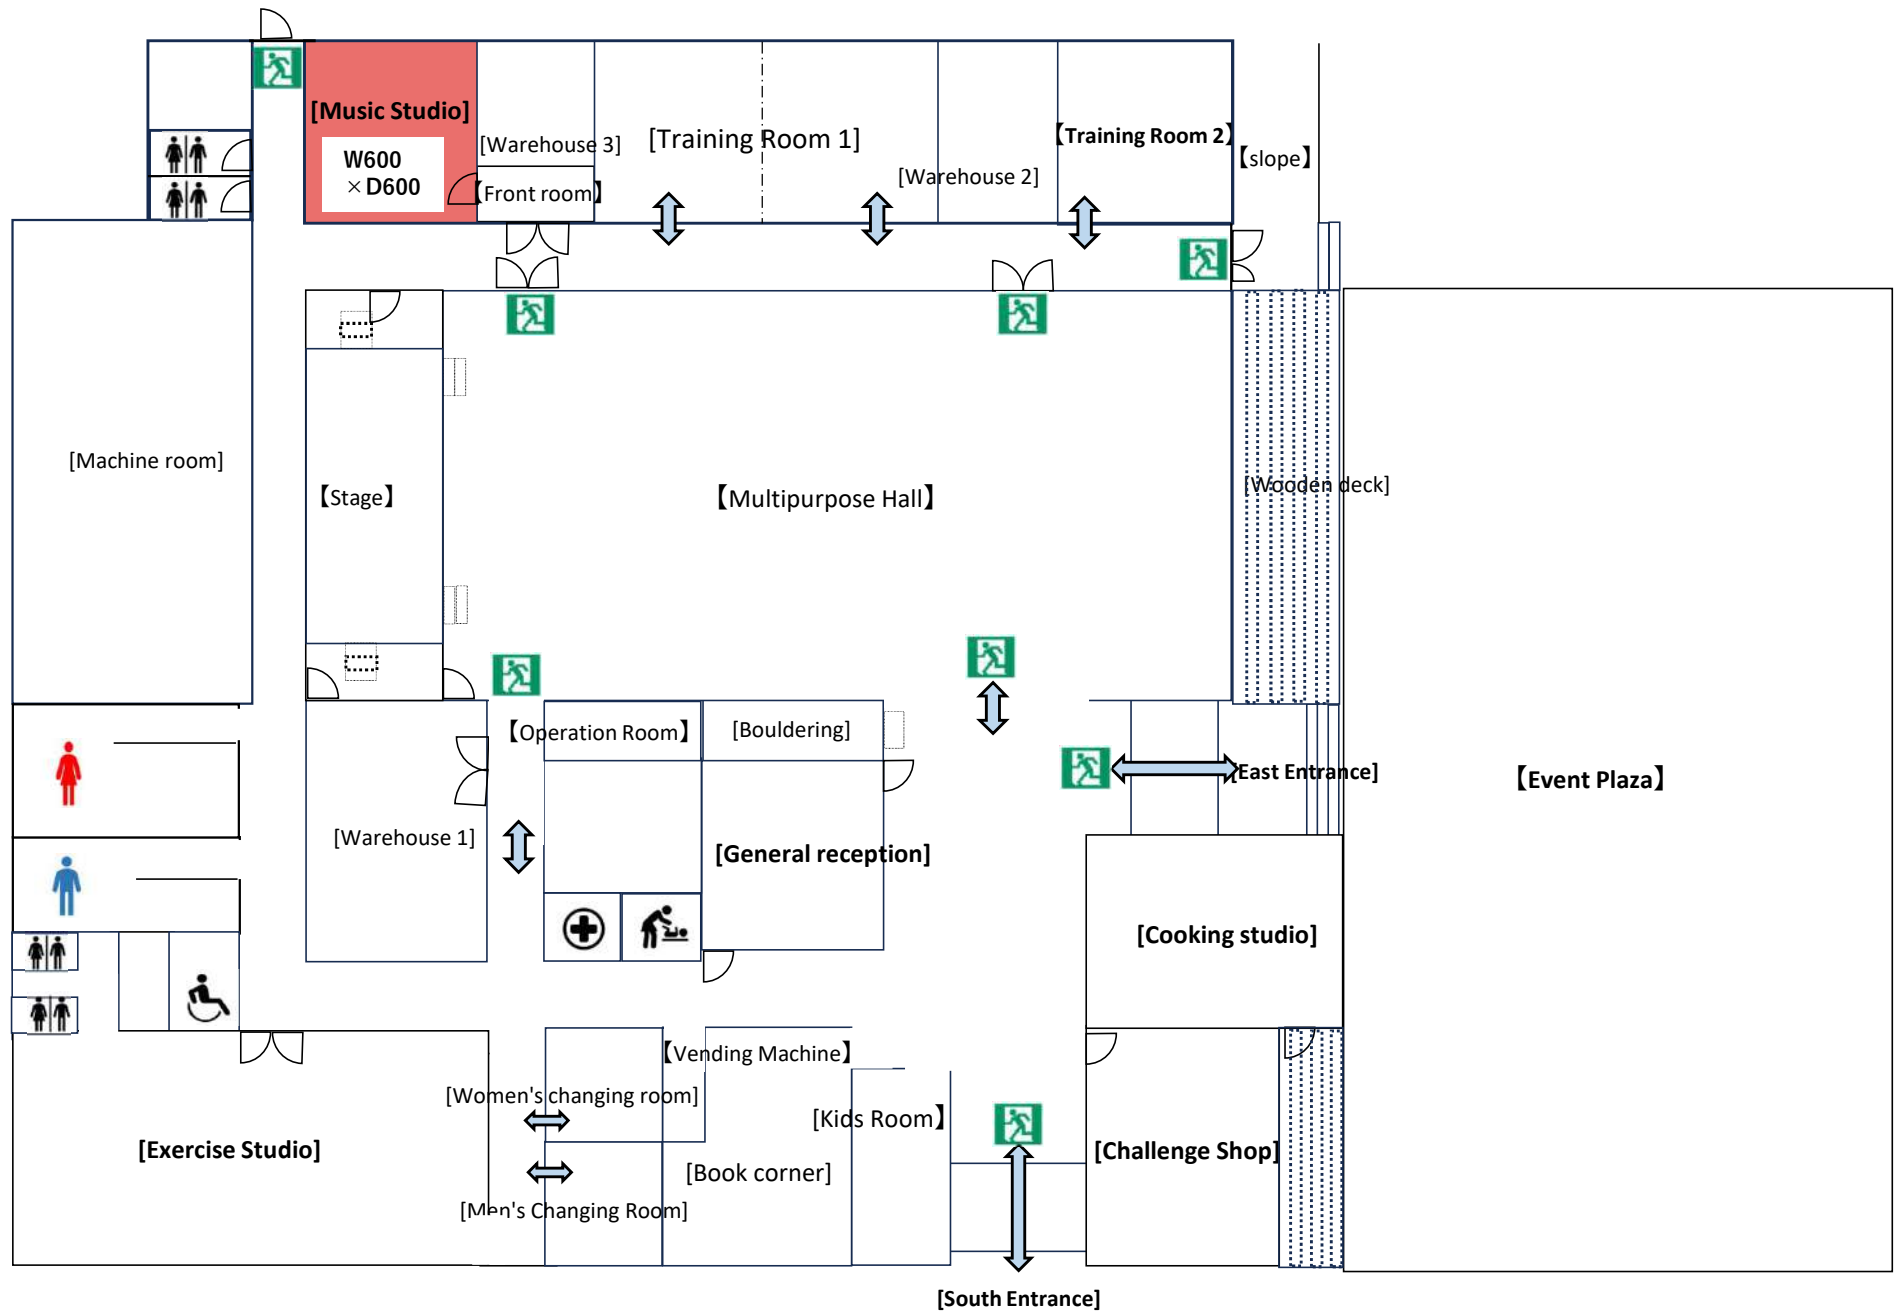



Music Studio

【Maximum capacity】

8 people

【area】

Approx. 36m²

【remarks】

No meals allowed

Drinks allowed

Karaoke set available.
(Separate costs incurred)

karaoke



<https://goo.gl/maps/UmENecisJkq4Cvti9>

amplifier



ROCKET BASS
/RB-115

Drum kit



PEARL/MDT764P/C

Electronic Piano



YAMAHA/MX-88

amplifier



Roland JC-120G


amplifier



Marshall/Code 100

Rental equipment	Number	Specifications and Standards
Microphone (wired)	2 bottles	SHURE SM58
Microphone (wired)	1 unit	Panasonic WM-D170SW-K
music stand	4 units	
Microphone Stand	3 units	
Microphone Stand (Boom arm)	2 units	
Microphone Cord	1 bottle	
Microphone cord (pin)	4 bottles	
drumstick	1 set	
Guitar Stand	3 units	
Smartphone Stand	1 unit	

[Cooking Studio]

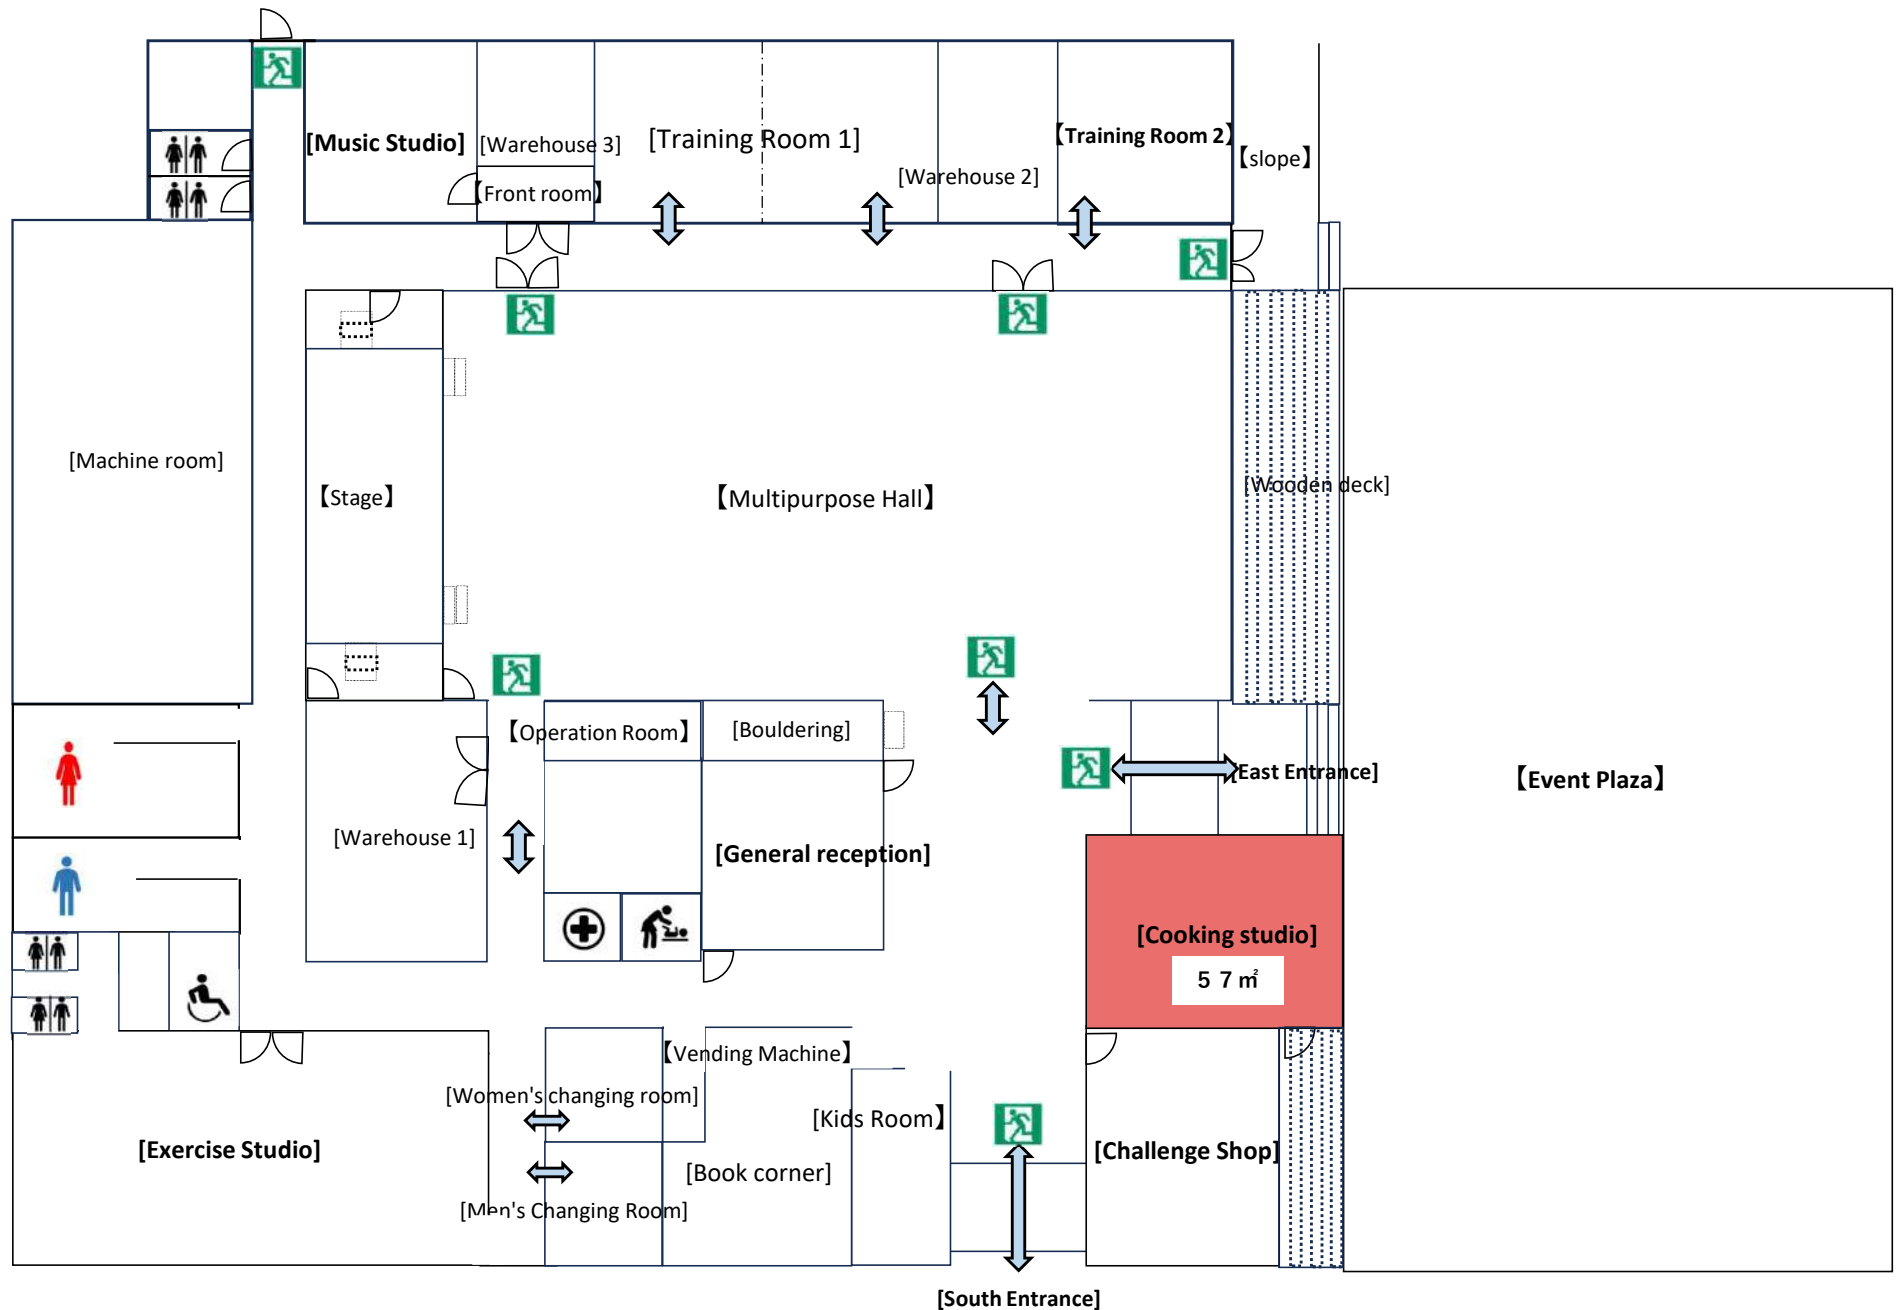



<https://goo.gl/maps/5BJDjQqDP1wCGkVr8>

Cooking Studio

[Maximum capacity]

20 people

【Area】

57m²

【remarks】

No Feet

Changing into slippers

5 cooking tables

• Various cooking utensils and utensils are available.

I have prepared only the ingredients.

If you can cook and eat,
Possible.

Monitor equipment
available Instructor

The state of the table is
projected on the monitor

I can put it out

So, cooking classes and
cooking training

Please use it for such
purposes.



Cooking Studio Cookware List

Gas High Speed Oven
DR-320/5台



rice cooker
SR-VSX181/2台



Oven Range
NE-BS808



Electric Pod
NC-SU224



Gas stove
DG32T1V/5台



Hot plates/2 units



Refrigerator
NR-C342GCL-T



Mixer
MX-X701/2台



food processor
DLC-10/2台




Rental cooking utensils	Number	Rental cooking utensils	Number
Pasta pot	5 pcs.	Tea strainer	5 pcs.
Fryer (Frying pot)	5 pcs.	tongs	10 bottles
Kettle	5 pcs.	spatula	5 bottles
frying pan	5 pieces	Tempura scum raising	5 bottles
Egg pan	5 pieces	Lathing (large)	5 bottles
Slice handpan	5 pcs.	Peeler	5 pcs.
Hand Mixer	5 units	can opener	5 pcs.
Wrothing (small)	5 bottles	masher	5 bottles
Shamoji	5 bottles	Kitchen scissors	5 d
Measuring spoon	5 bottles	Measuring cups	5 pcs.

Rental cooking utensils	Number	Rental cooking utensils	Number
Square bat mesh	5 pieces	Zaru (Small, Small, Medium, Large)	5 of each
bat	5 pieces	Bat (small)	5 pieces
Ladle (large)	5 bottles	scale	5 units
Ladle (small)	5 bottles	Glass cup	20 pcs
Ladle (perforated)	5 bottles	coffee cup	20 pcs
Ladle (large)	5 bottles	Coffee Plates	20 pcs
Ladle (small)	5 bottles	small dish	20 dishes
steamer	5 units	small bowl	20 dishes
Two-handed pot (Teflon) (Practical pot)	5 pcs.	teacup	20 pcs
Two-handed pot (stainless steel)	5 pcs.	Juice bowl	20 pcs

Rental cooking utensils	Number	Rental cooking utensils	Number
Flat plate	20 dishes	Wooden spatula (large)	5 bottles
Curry plate	20 dishes	Wooden spatula (small)	5 bottles
Salad Balls (Large)	20 dishes	chopping board	10 sheets
Rolling pin	5 bottles	chopstick	10 meals
Mortar stick	5 bottles	chopsticks	20 sets
Winding	5 pieces	Fork (small)	20 bottles
Grater	5 pieces	Spoon (small)	20 bottles
mortar	5 pcs.	Fork (large)	20 bottles
kitchen knife	20 ding	Spoon (large)	20 bottles
Petty knife	5 bottles	Table knives	20 bottles

Rental cooking utensils	Number	Rental cooking utensils	Number
Cookie die cutting (6 types)	5 sets	Rubber Spatula	5 bottles
Pudding mold	20 pcs	Scale Catching	5 bottles
Central thermometer	4 bottles	timer (Kitchen Timer)	5 units
Pan Cutting Knife (Blade Wave Knife)	5 bottles	Glass Bowl (Dessert cup)	20 pcs
Bowl (Large ~ Minimal)	5 of each	Wooden long hand basin	4 sheets
Salad bowl (small)	20 pcs	Light bowl (black)	20 sheets
mitten	5 groups	Pot Holder	10 sheets
Frying pan lid	5 pcs.		

[Exercise Studio]

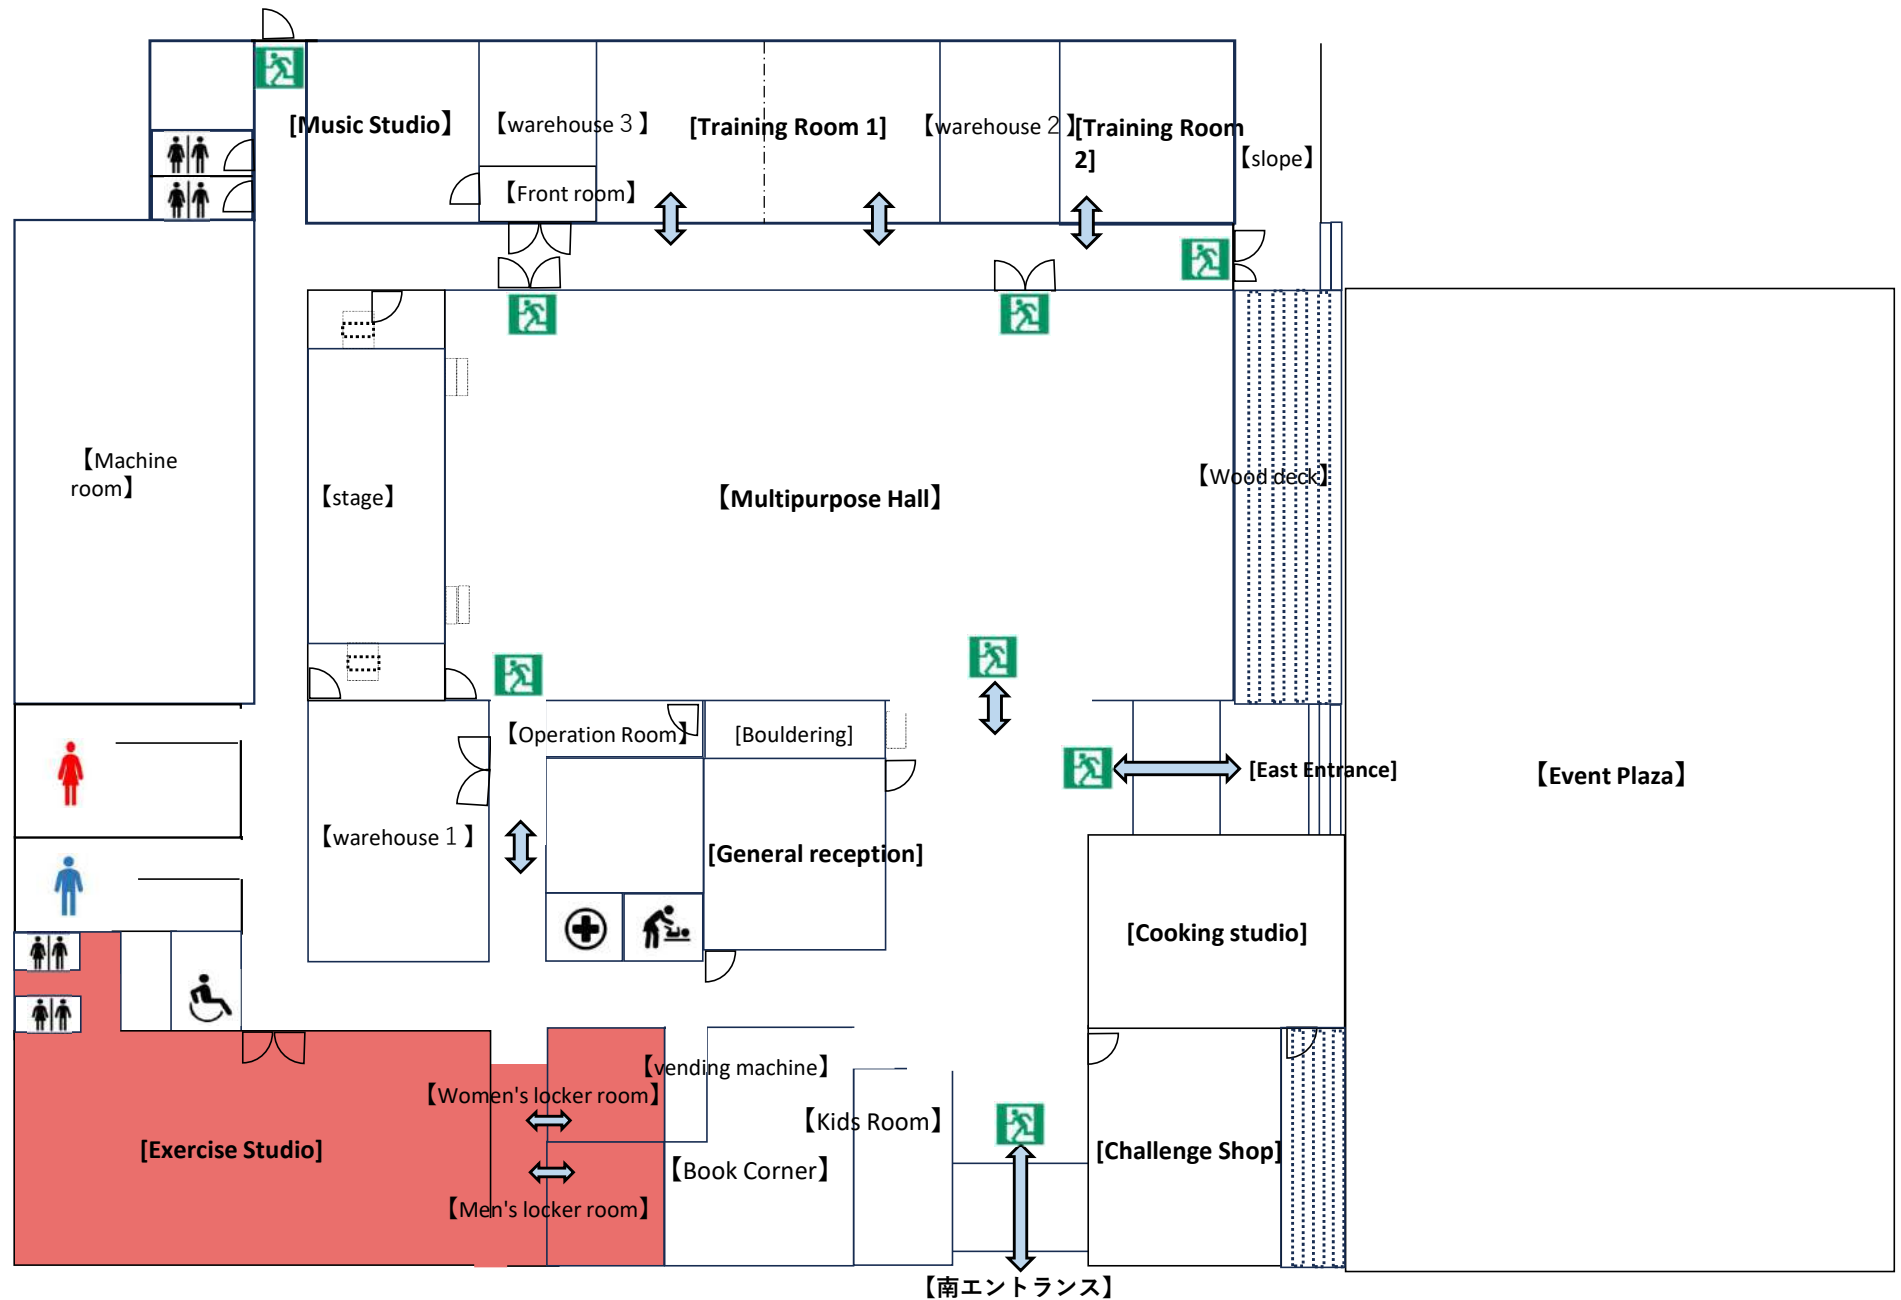



Exercise Studio

[Maximum capacity]18名

【Area】

Approx. 138m²

【remarks】

Feet are strictly prohibited (Please bring your shoes)

Admission fee: Free



Annual fee: Free

Locker rooms available

Shower room

Inbody (body composition meter) available

- Tokyo Olympics athletes
The latest
Prefecture training machine
First introduction.
- By InBody (body composition meter)
Training Results Check
You can also do it.
- Muscle strength, endurance
P, diet, etc.
Aiming to create a body of thoughts Please.

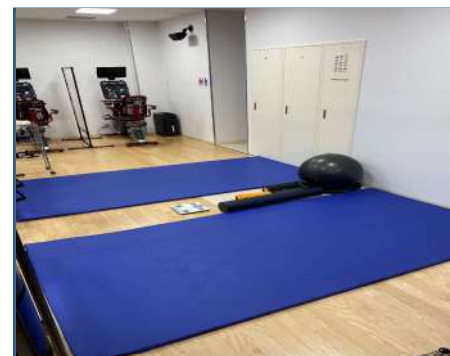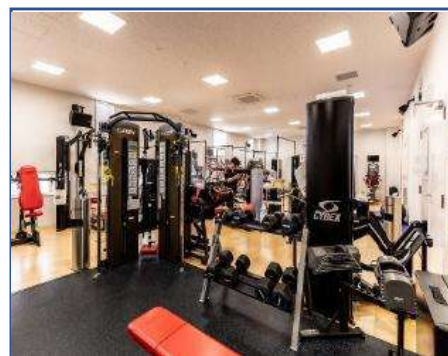


Exercise Studio Training Equipment

Freedom Rack



Leg press

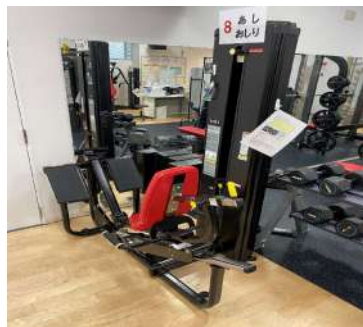

Seeded Leg Curl



Toso Rotation



Abdominal/
Back Extension



Upright bike



※背もたれ無しタイプもあります

Freerunner



※クッション無しタイプもあります

Arc Trainer



Lat pull/low



Chest Press



Overhead press



Recumbent Bike



bravo




Trail Hikers



Leg Extension



[Book corner]

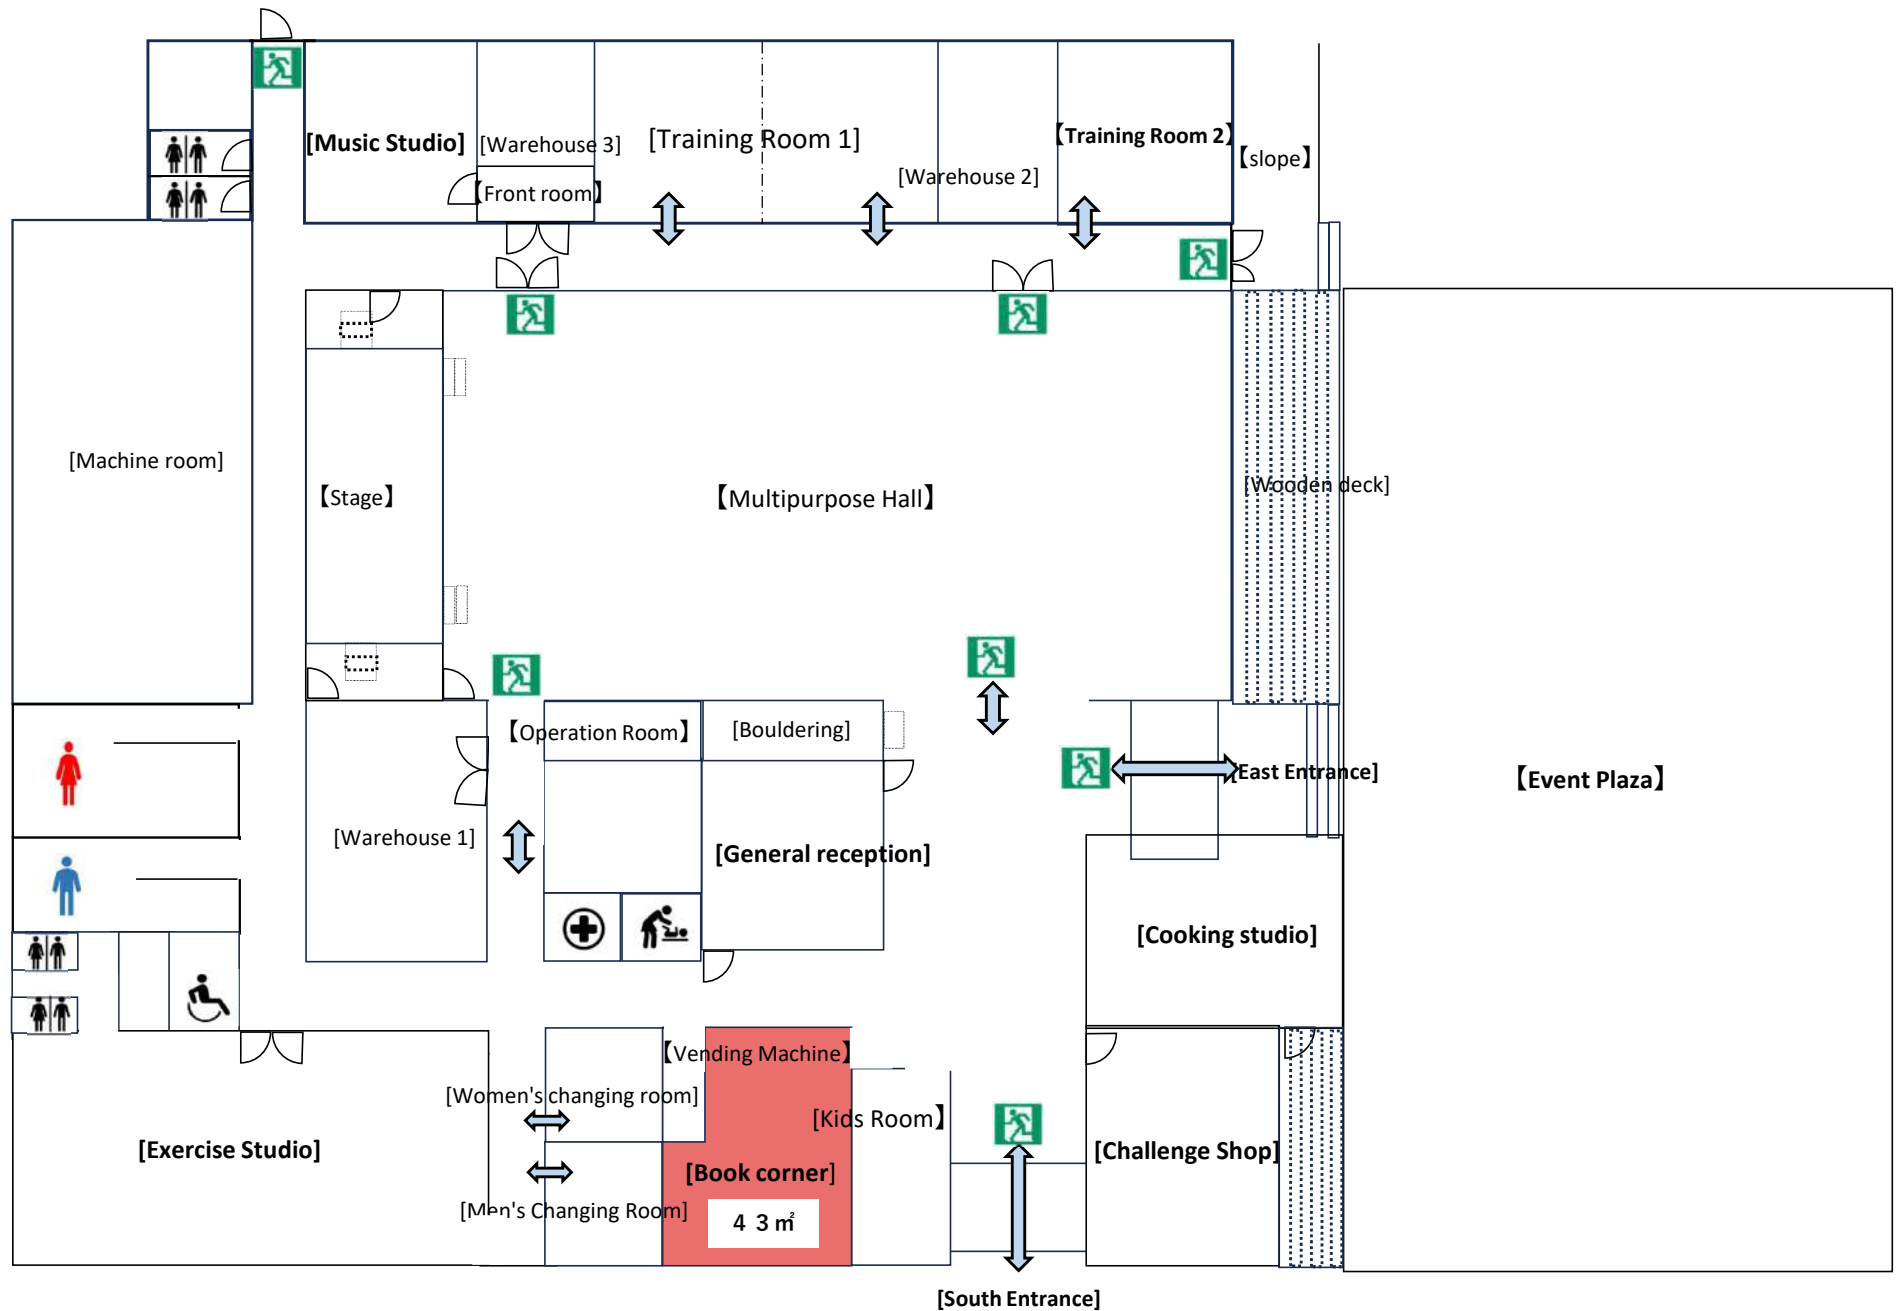



Book Corner

【Area】

Approx. 43m²

【Remarks】

No meals allowed

Drinks allowed


Free of charge

To be accepted

- For reading, research, and research purposes
You can browse the book
It is a library.
- Always have local newspapers on hand I will.
- In principle, lending is I haven't done it, so I don't want to do it.
Thank you for your understanding.
- There is also a power supply and wifi in the building.
Because we are equipped with Bring your PC
It is also possible to work.
- We also lend chargers. I will.
- When using the service, please contact the reception desk Please ask.



[Kids room]

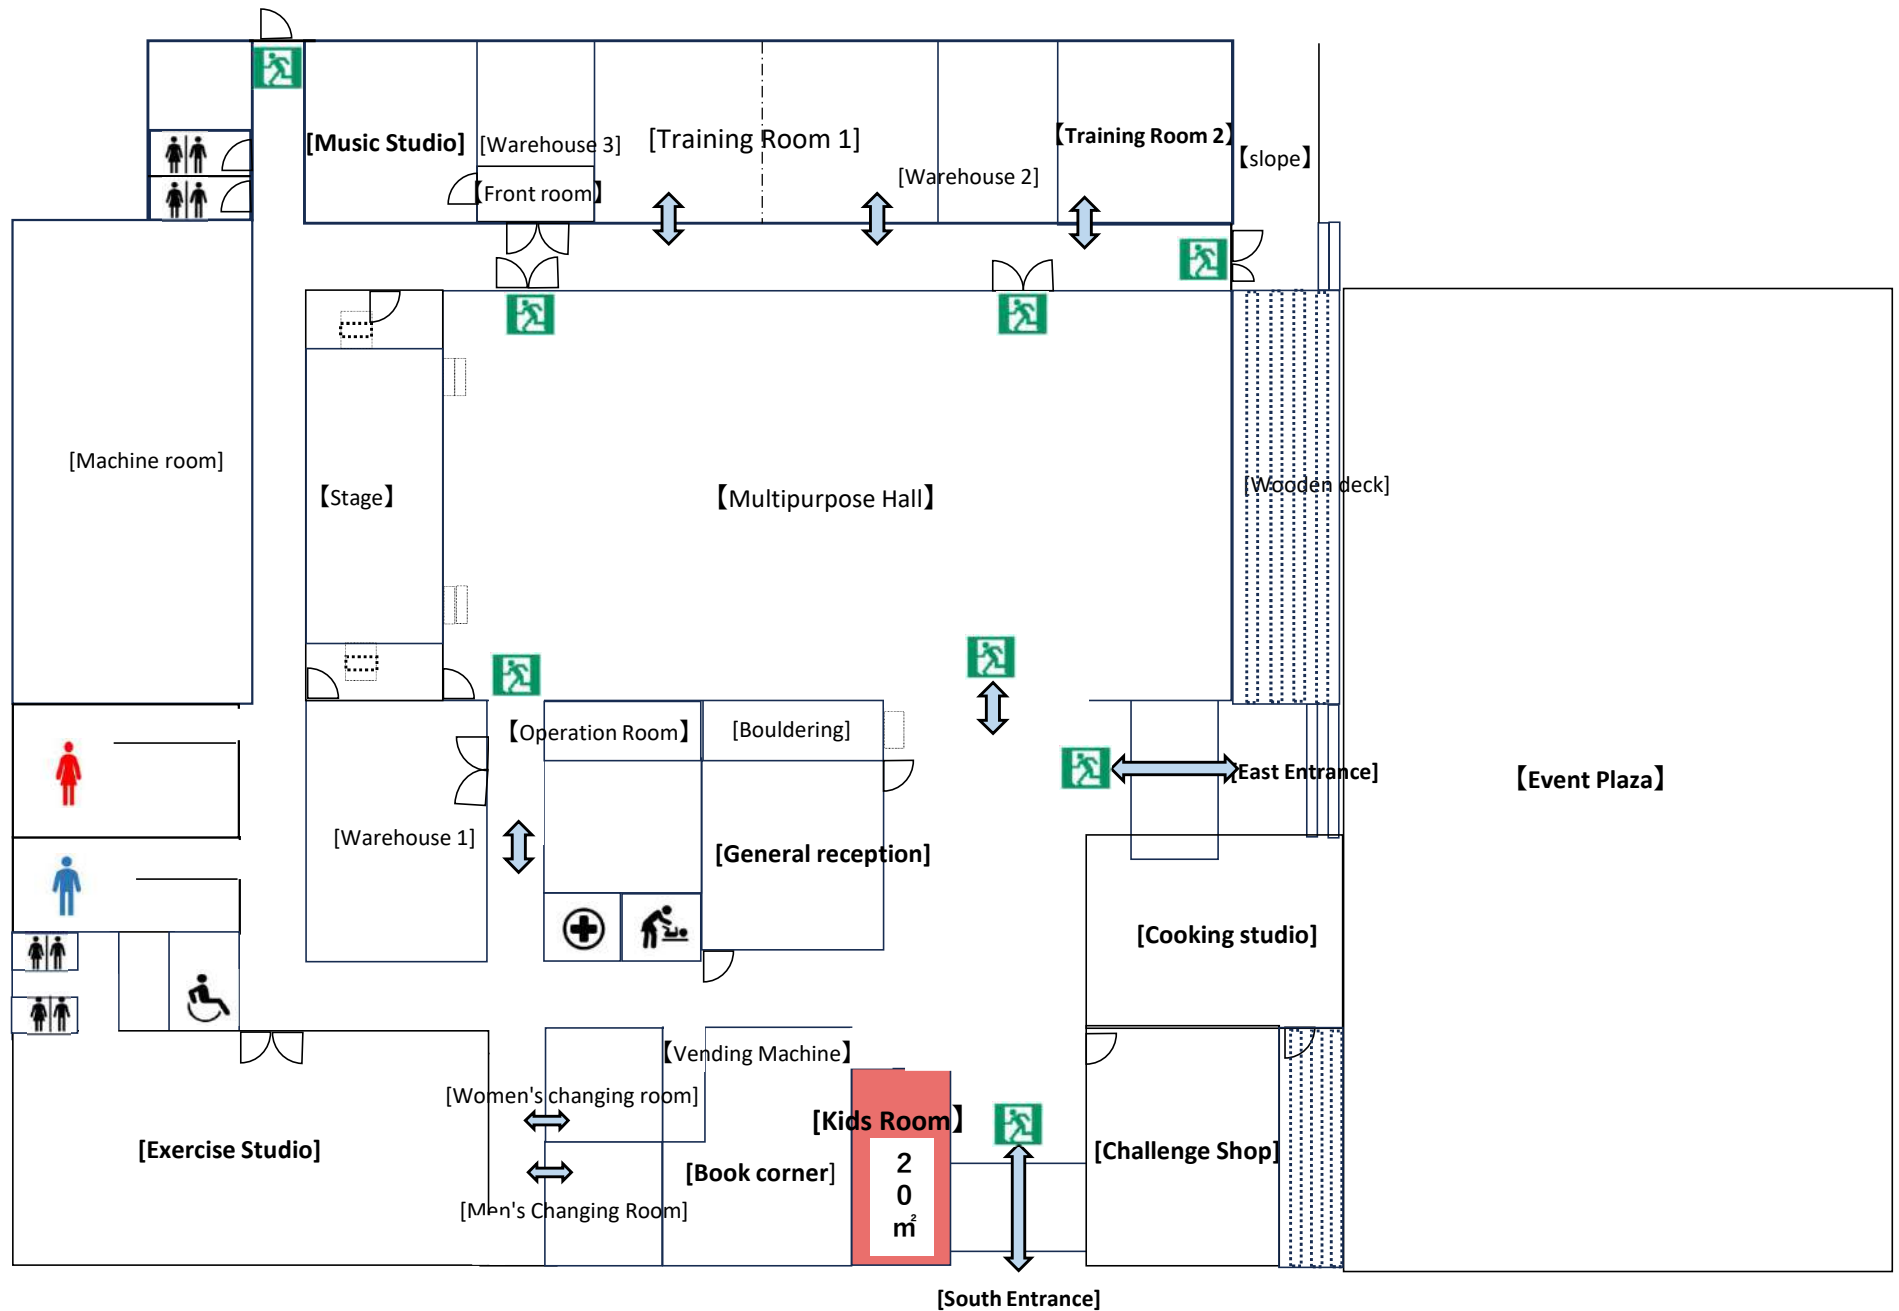



Kids Room

【Area】


Approx. 20m²

【Remarks】

Eating and drinking are
not allowed
Free of charge
To be accepted

- Cleanliness for small children that parents and children can enjoy
A children's room overflowing.
- **We have picture books and toys available for children to play with.**
- There is also a nursing room, so there is a general reception when using it. Please ask me to do so.

【Event Plaza】

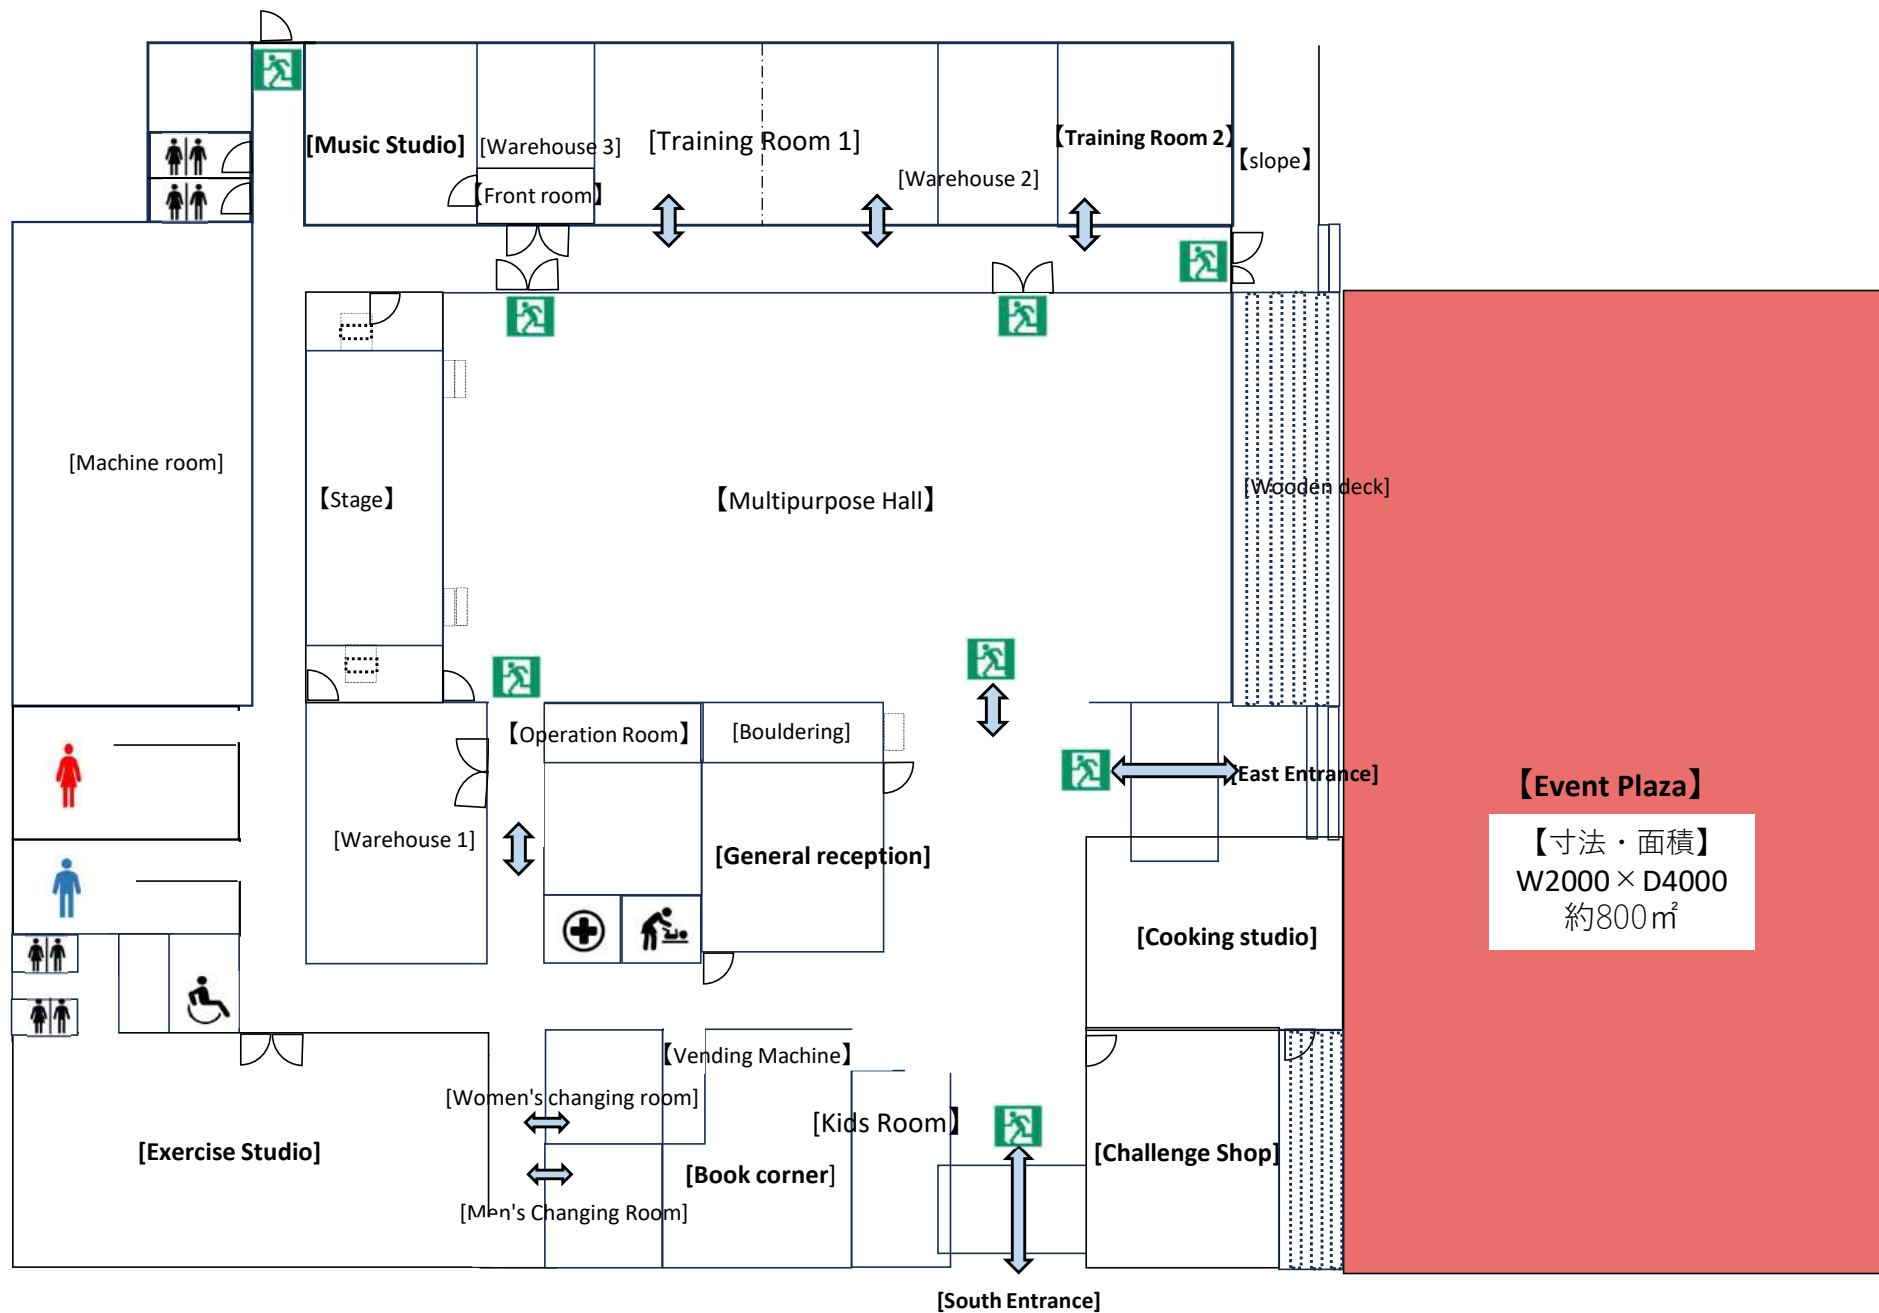



Event Plaza

[Dimensions and area]

W2000 × D4000

Approx. 800m²

【Remarks】

Advance reservation required

- You will have exclusive use of the entire Okuma facility and the adjacent event plaza.
- linkru Okuma Indoor Wood deck is also available.

※For commercial purposes, the rate will be increased by 150% of the listed rate.


- Please make your reservation by phone or through the inquiry form.



【Parking details】

Total capacity of the Okuma Town Exchange Zone parking lot: 131 spaces
Normal: 122 units, Priority: 7 units, EV fast charging: 2 units
Reservations are required for large car parking at P4 (☎0240-23-7676)

[Click here for large vehicles](#)

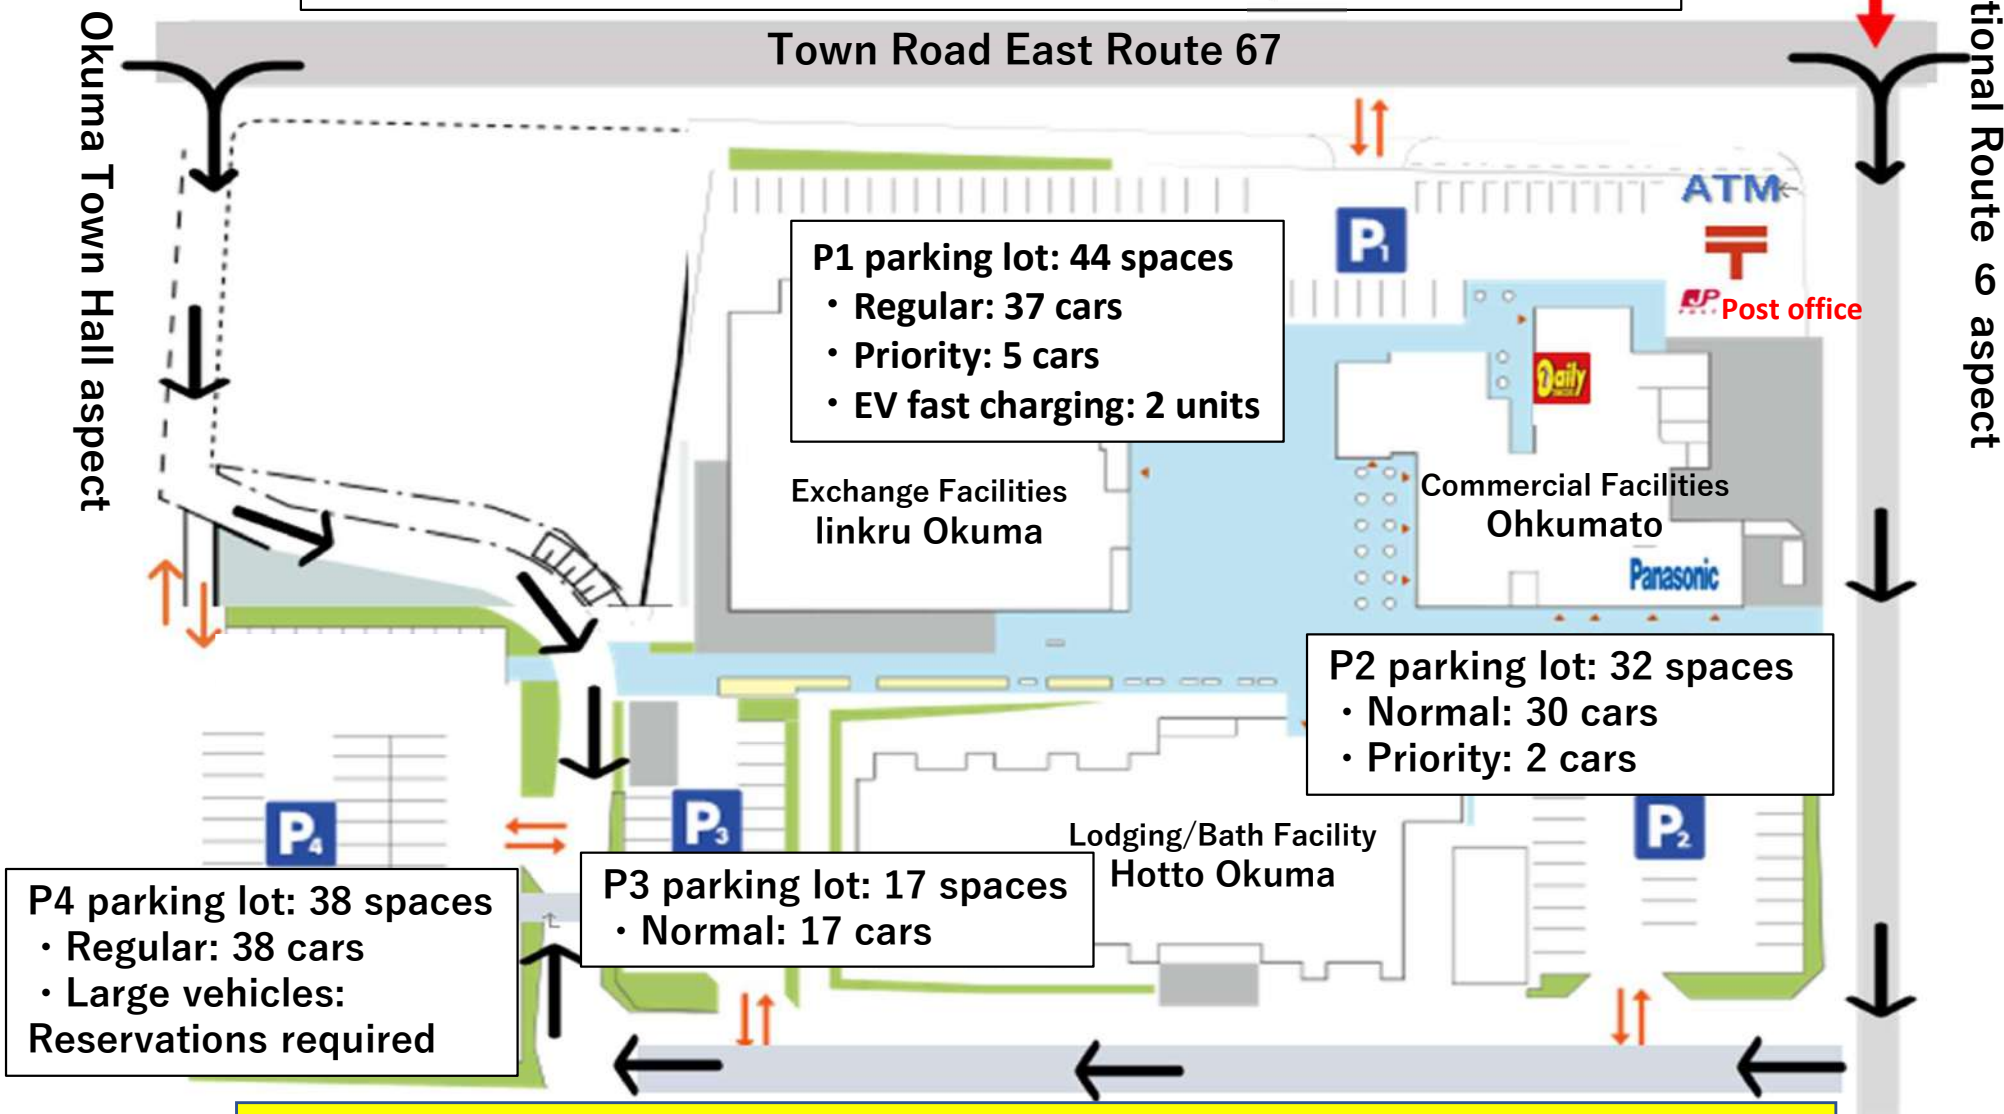

Notes

- Parking is limited. For customers using "linkru Okuma" and "Hotto Okuma", go to "P2", "P3", and "P4". Thank you for your cooperation in parking.
- If you are coming by large vehicle such as a chartered bus, please use "P4". Please contact us in advance. In the bus space, we will install colored cones to secure the number of cars.